




US Army Corps
of Engineers
San Francisco District
1455 Market Street
San Francisco, CA 94103

Mark	Description	Date	Appr.

SUBMITTED BY: Survey Station Team Leader	PDT	DESIGNED BY: PDT	PDT	CHECKED BY: PDT	PDT	DRAWN BY: PDT	DATE: 05/22/2012	SHEET NO.	15	OF	16	4	2
								APPROVAL RECOMMENDED BY:	PREPARED UNDER THE DIRECTION OF TORREY A. DICIRO				DATE:
CHIEF, SURVEYING DIVISION	APPROVED:	CHIEF, DISTRICT ENGINEERING	LT. COLONEL, U.S. DISTRICT ENGINEER										

CALIFORNIA
CONTRA COSTA COUNTY
**SUISUN BAY CHANNEL
NEW YORK SLOUGH
CONDITION SURVEY
14-15 MAY 2012**

Sheet
reference
number
G15

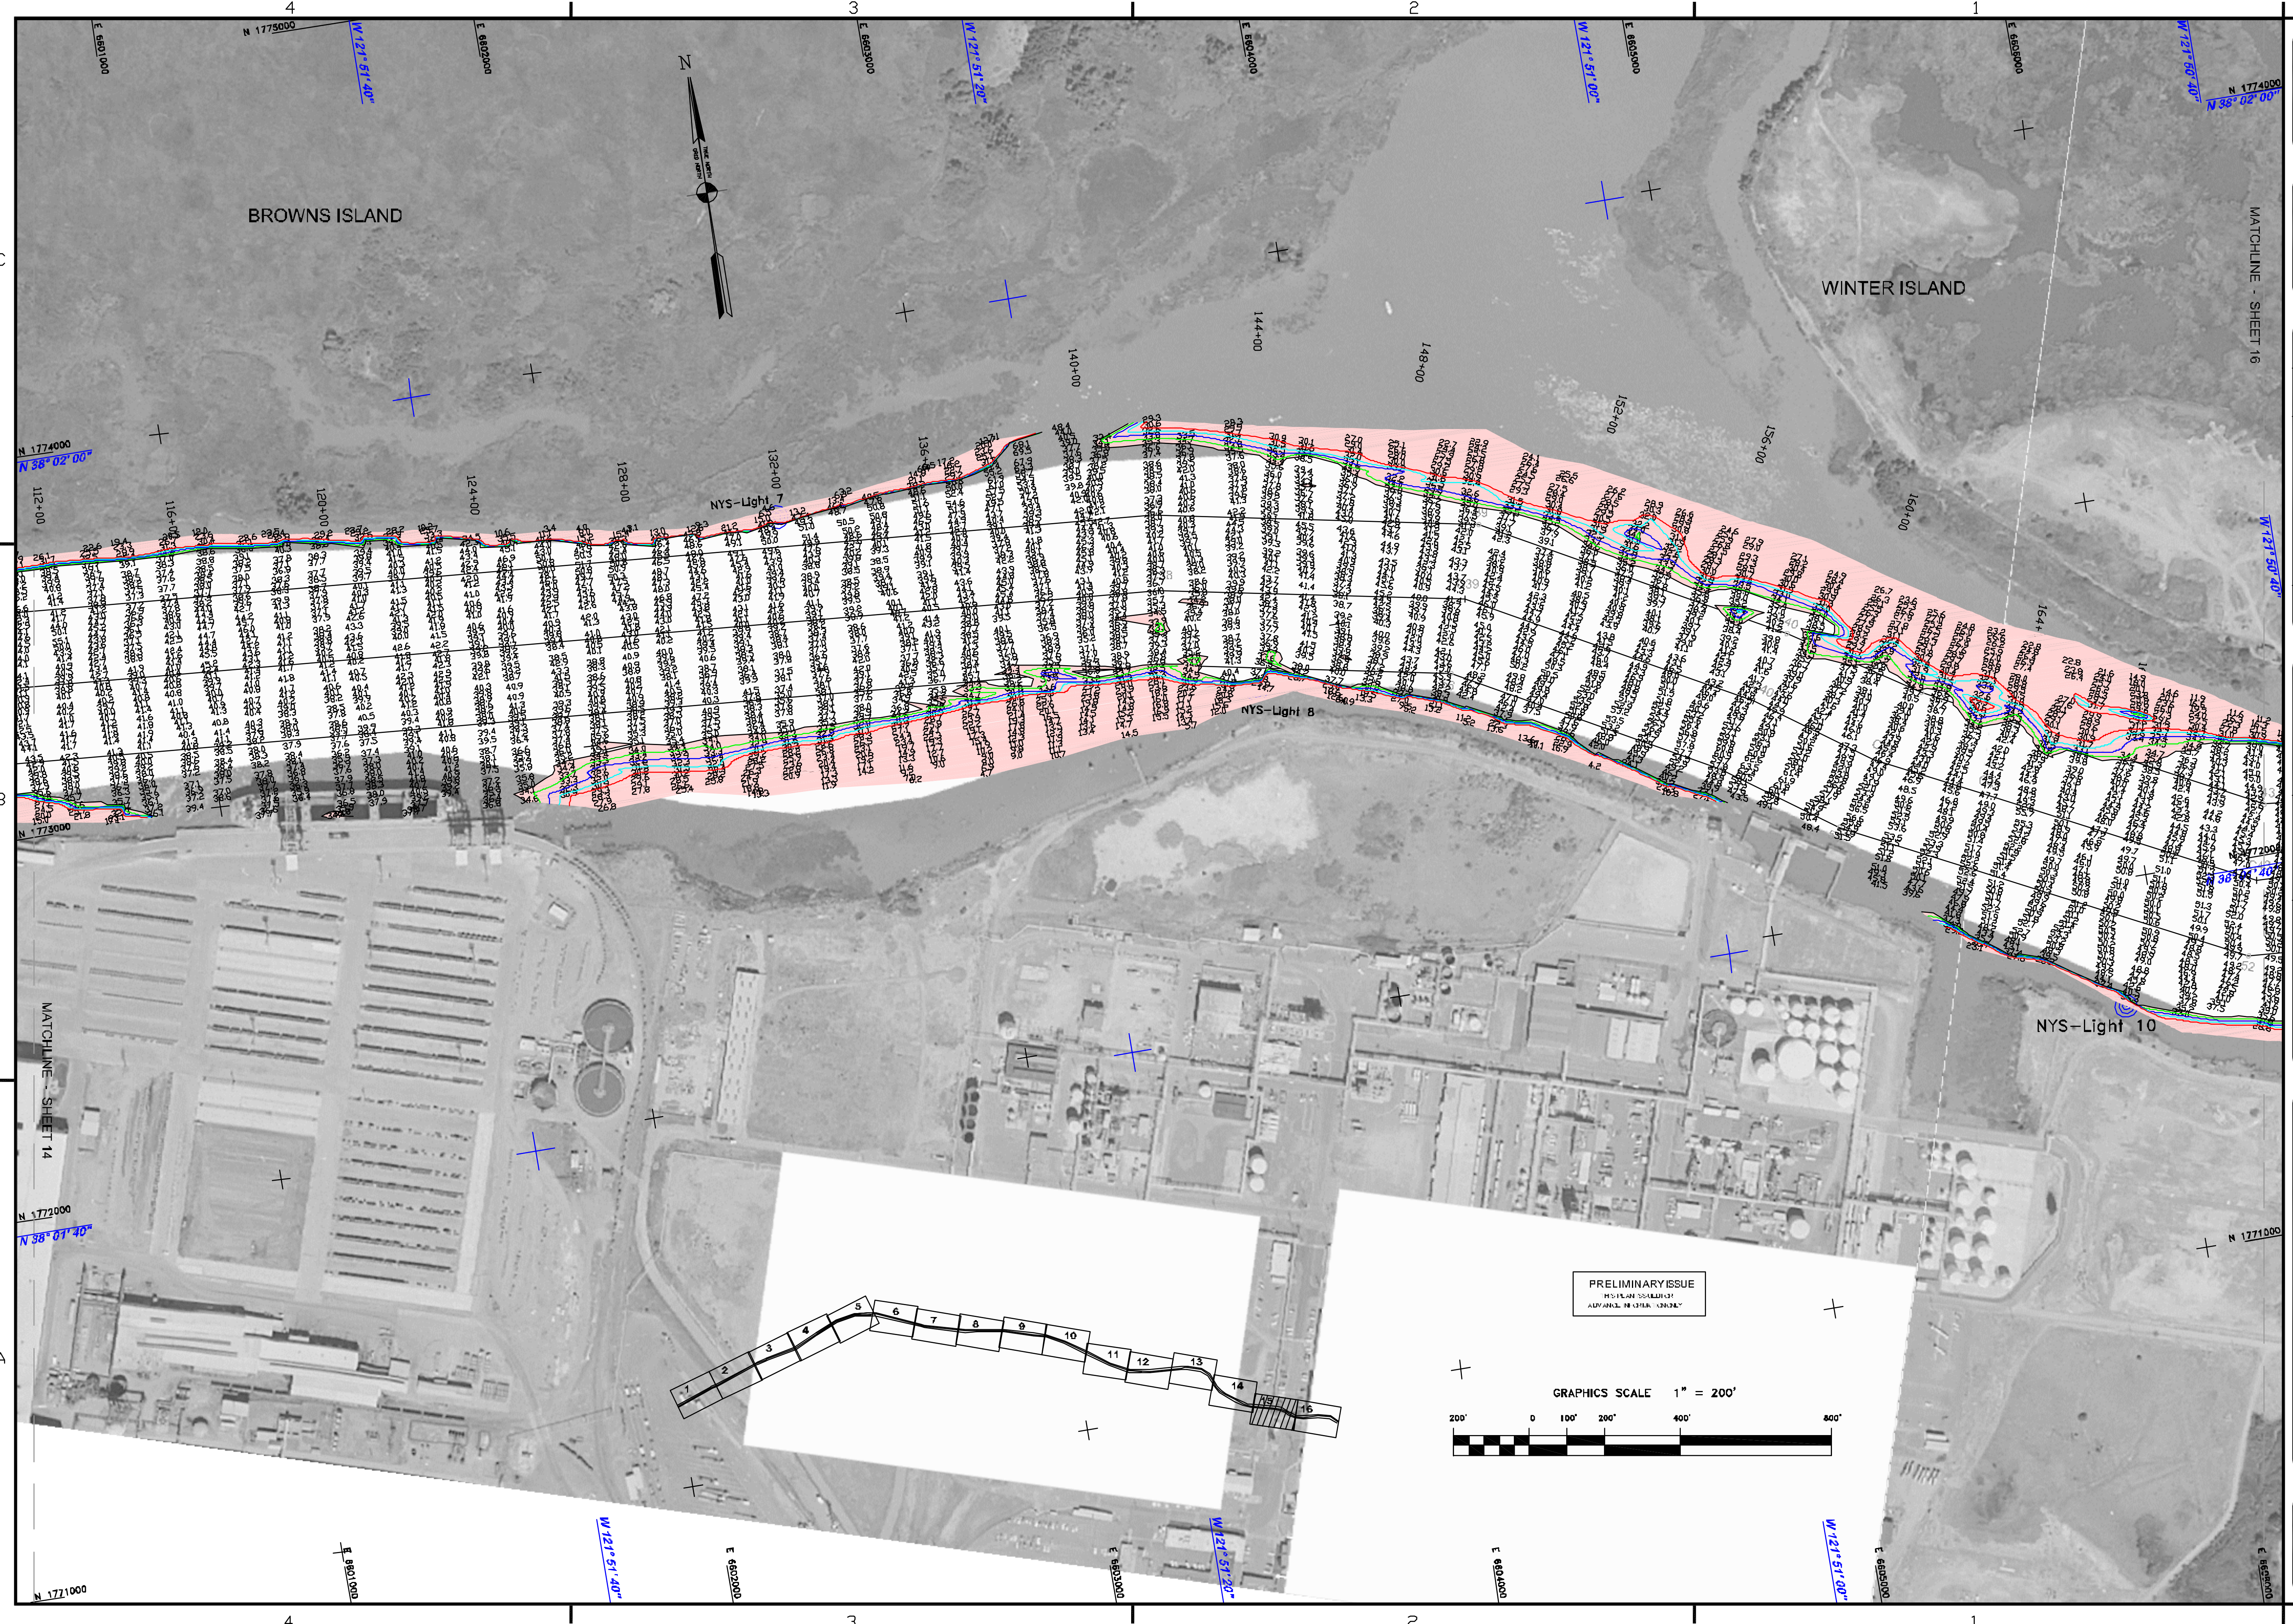

MATCHLINE - SHEET 16

MATCHLINE - SHEET 14

PRELIMINARY ISSUE
NO PLAN SHALL BE
ADVANCED OR SET IN PLACE

GRAPHICS SCALE 1" = 200'

