


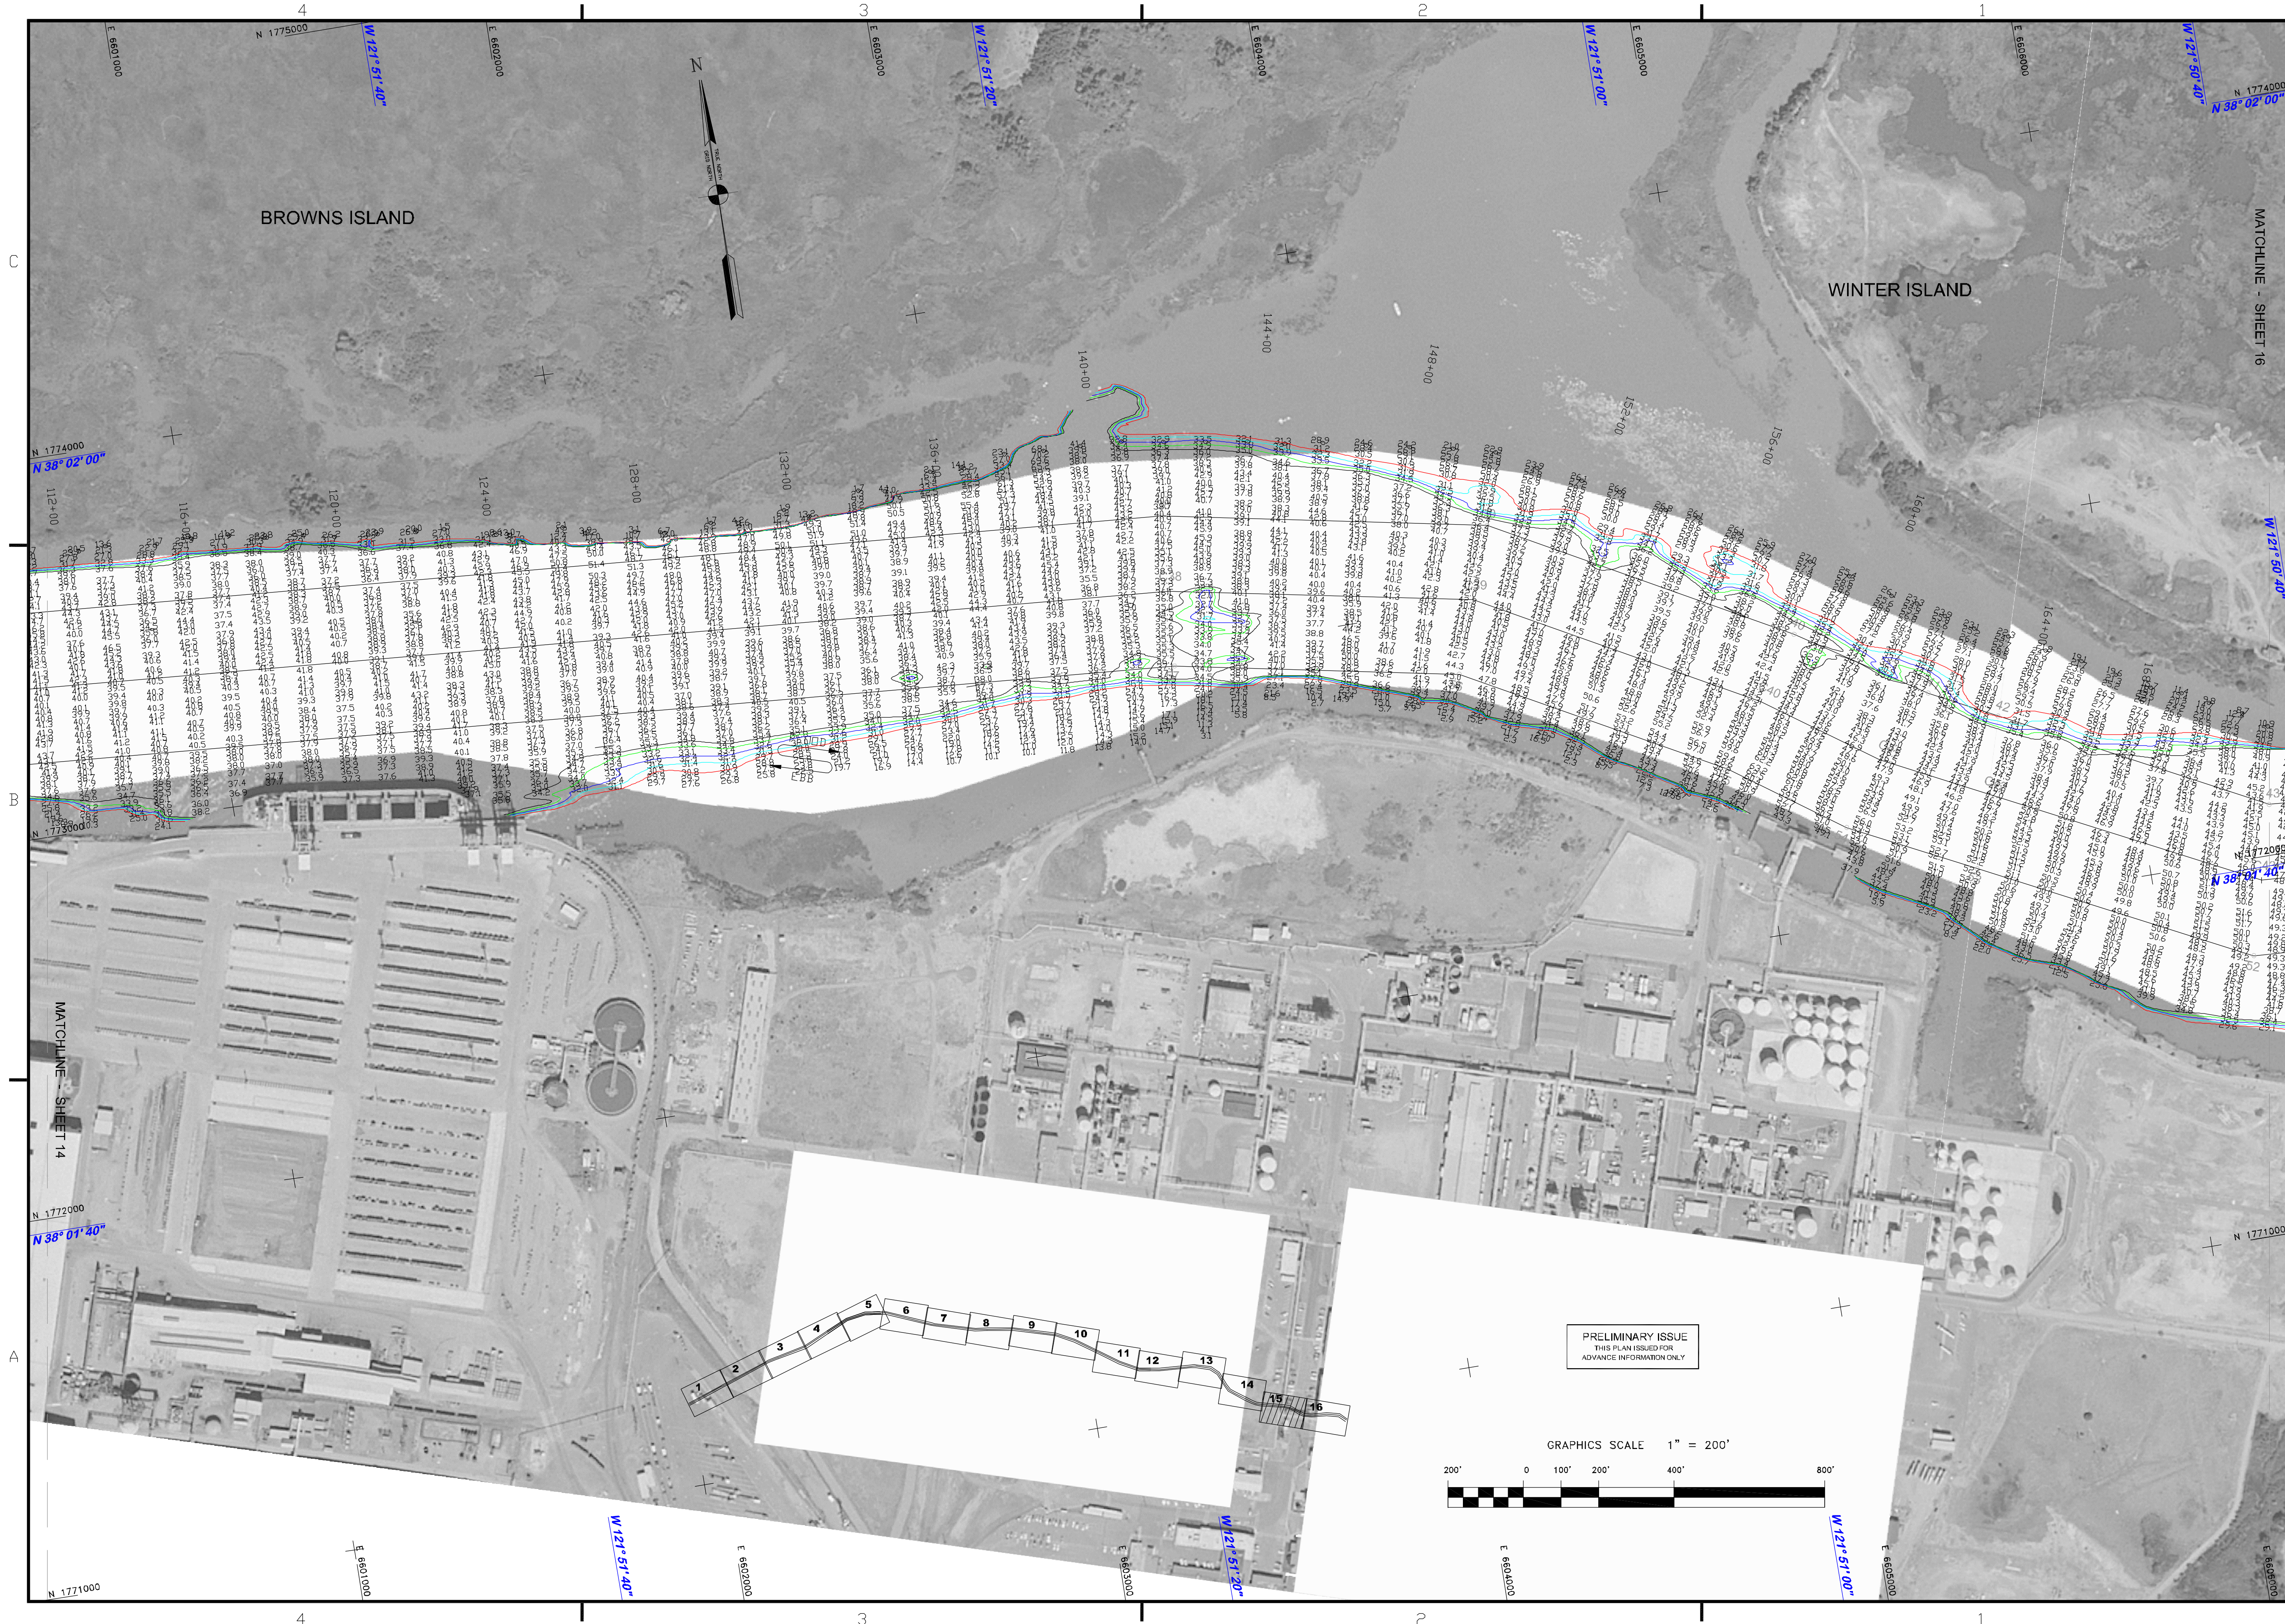

US Army Corps
of Engineers
San Francisco District
1455 Market Street
San Francisco, CA 94103

Mark	Description	Date	Appr.

Mark	Description	Date	Appr.

SUBMITTED: Survey Section Team Leader APPROVAL RECOMMENDED: Chief, Technical Support Section APPROVED:	DESIGNED BY:	CHECKED BY:	DRAWN BY:
	DATE:	SHEET NO.	DRAWING NO.
	11/18/2008	15 OF 16	2
PREPARED UNDER THE DIRECTION OF LAURENCE M. FARRELL LT. COLONEL, C.E., DISTRICT ENGINEER			

CALIFORNIA
CONTRA COSTA COUNTY
NEW YORK SLOUGH
PREDECESSOR SURVEY
2-5 NOVEMBER 2008

Sheet
reference
number
C15