



US Army Corps
of Engineers
San Francisco District
1455 Market Street
San Francisco, CA 94103





Appr.	Date	Description	Mark

DESIGNED BY:	PDT	CHECKED BY:	PDT	DRAWN BY:	PDT
DATE:	09/27/2012	DATE:	09/27/2012	DATE:	09/27/2012
APPROVAL RECOMMENDED:		APPROVAL RECOMMENDED:		APPROVAL RECOMMENDED:	
Chief, Geomatics Section		Chief, Geomatics Section		Chief, Geomatics Section	
APPROVED:		APPROVED:		APPROVED:	
Chief, Construction Branch		Chief, Construction Branch		Chief, Construction Branch	

CALIFORNIA
CONTRA COSTA COUNTY
SUISUN BAY CHANNEL
POSTDREDGE SURVEY
17-23 AUGUST 2012

Sheet reference number
C10

PRELIMINARY ISSUE
THIS PLAN ISSUED FOR
ADVANCE INFORMATION ONLY

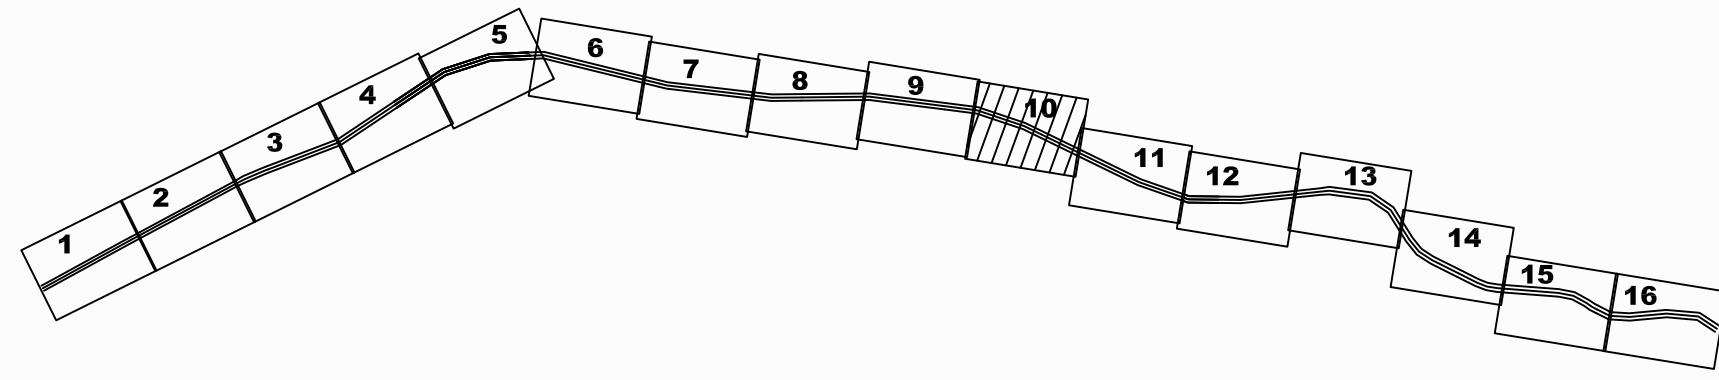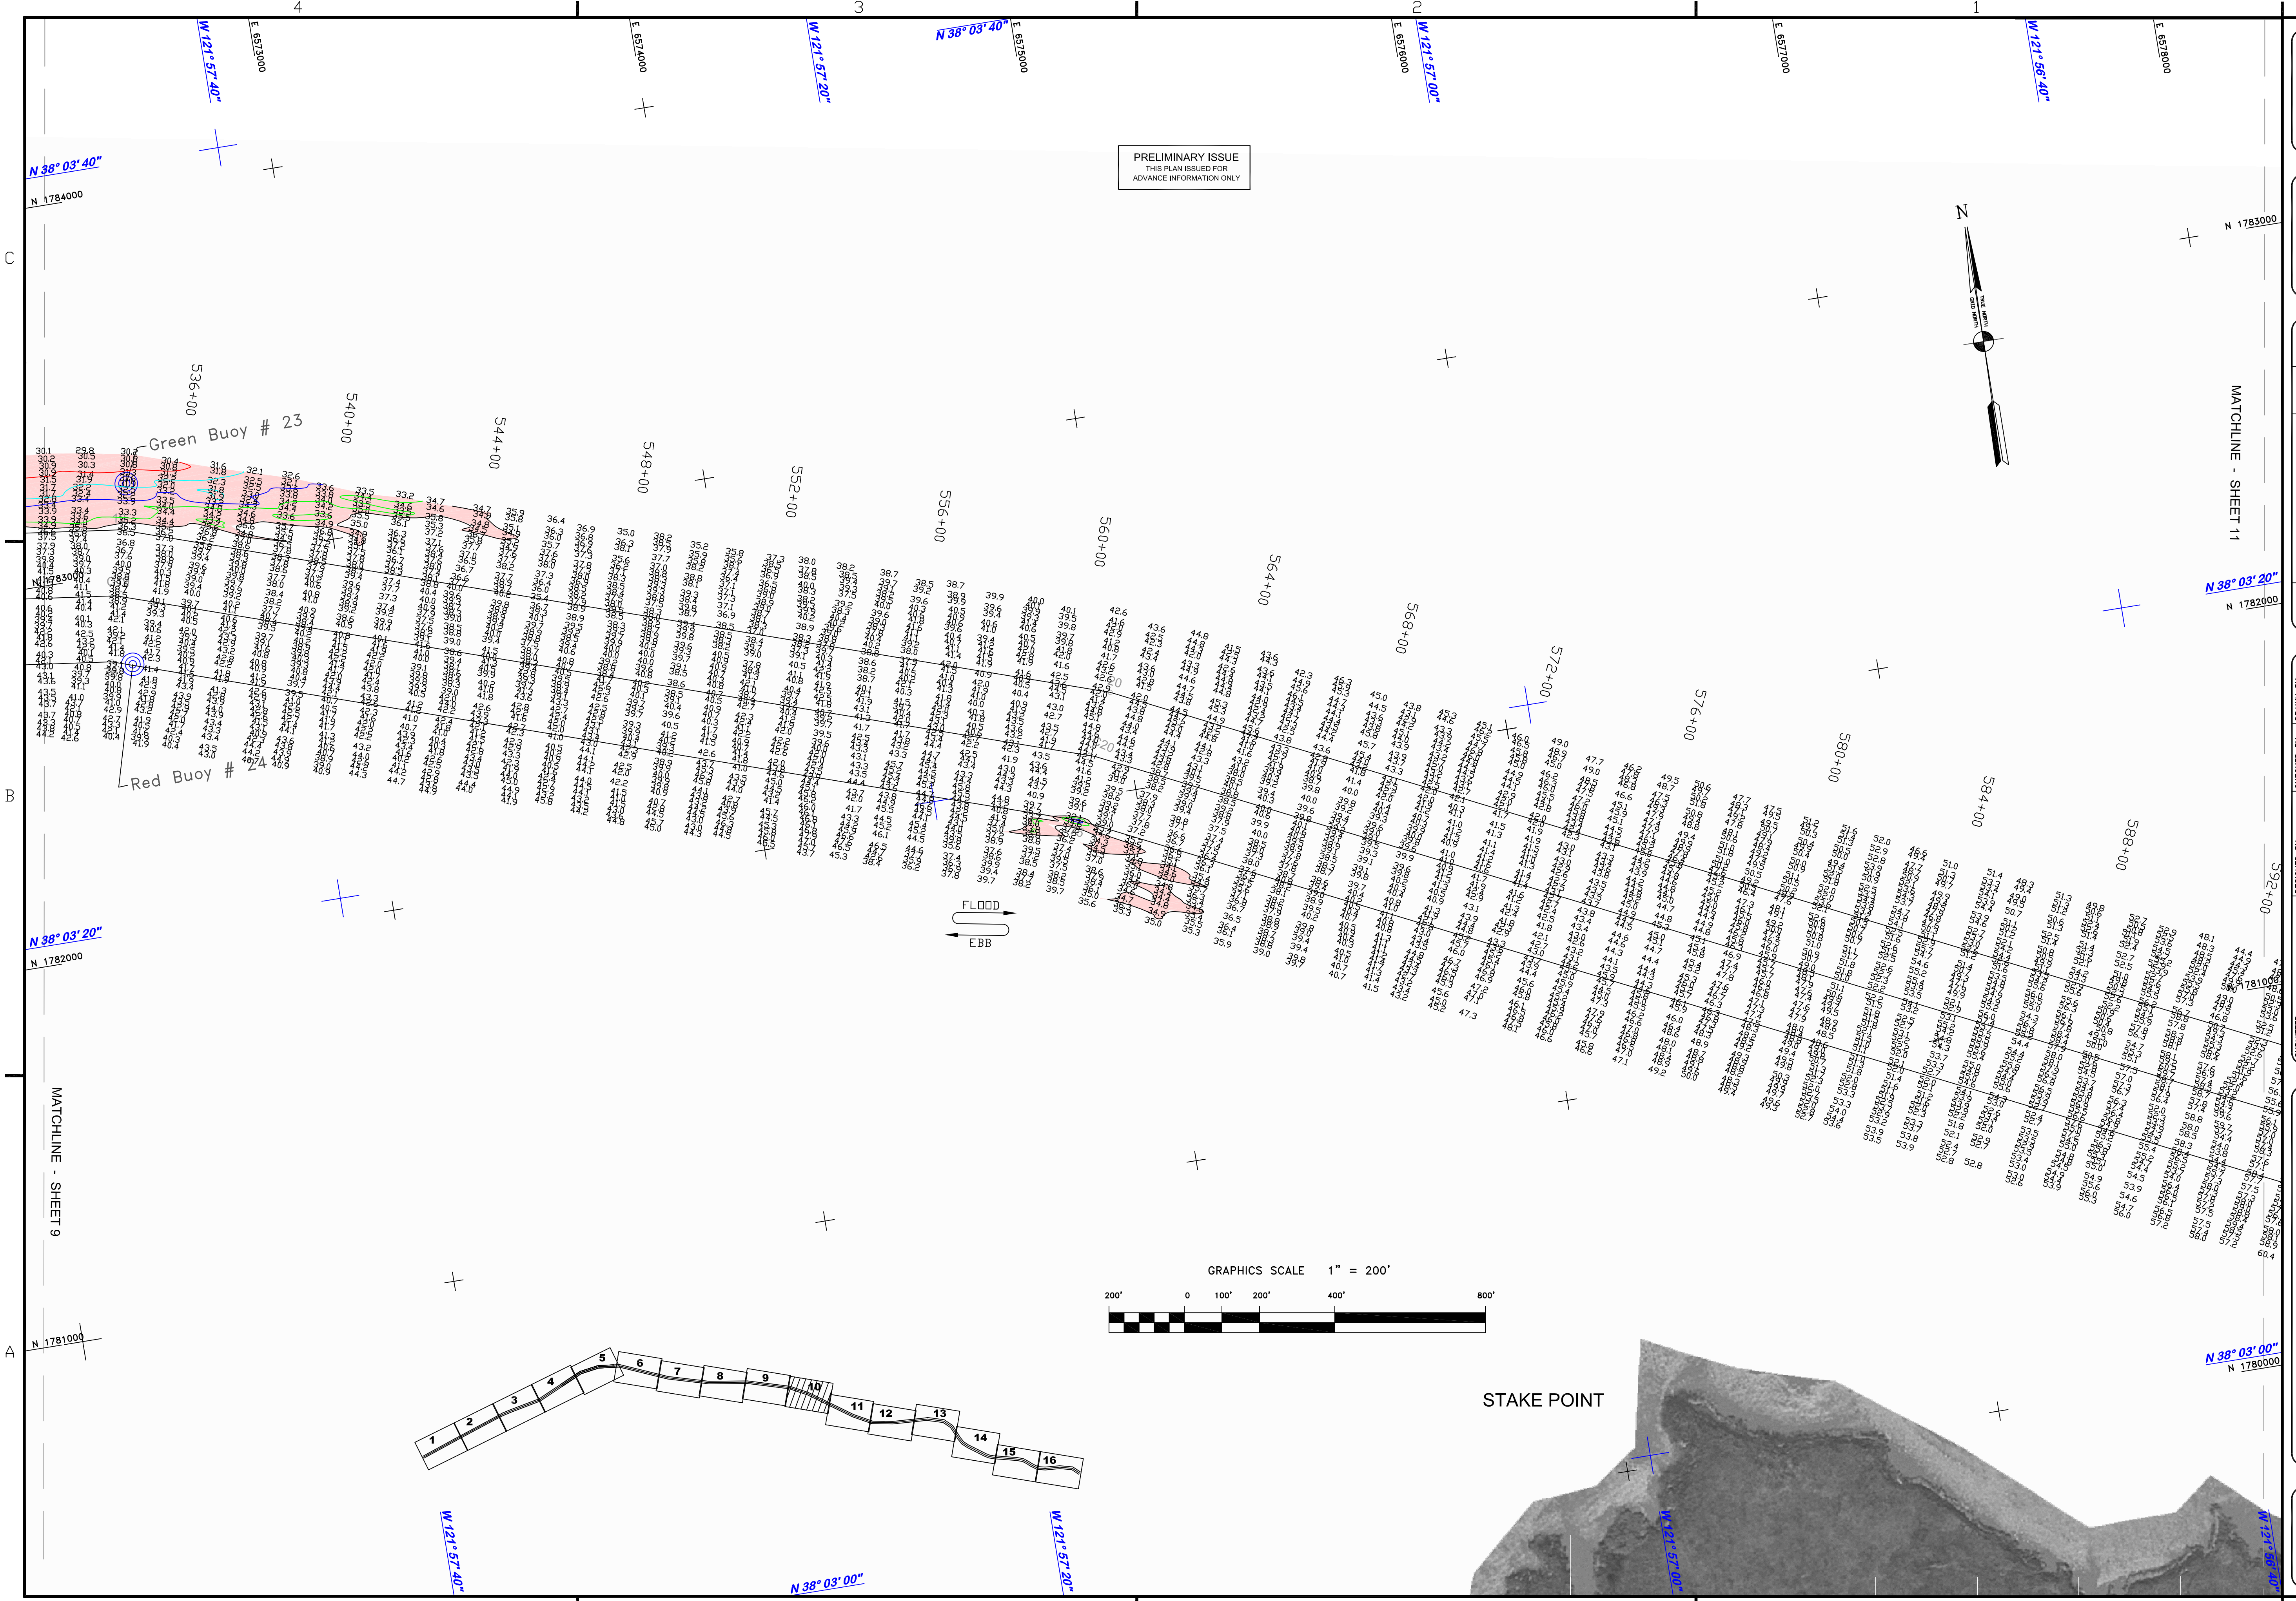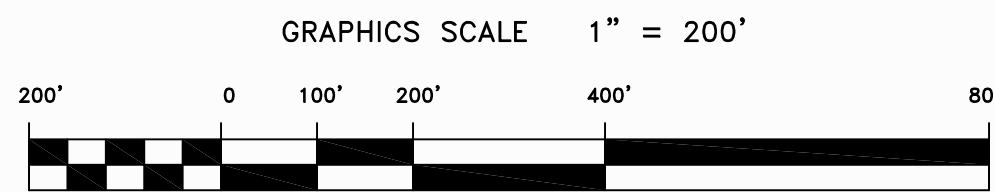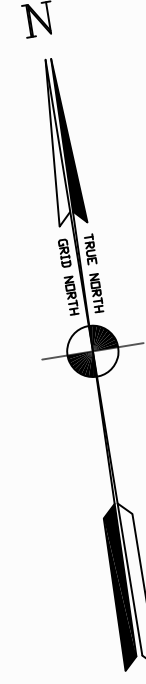

MATCHLINE - SHEET 11

MATCHLINE - SHEET 9

N 38° 03' 20"

N 38° 03' 20"

N 38° 03' 40"

N 38° 03' 00"

N 38° 03' 20"

C

B

A

4

3

2

1

4

3

2

1