


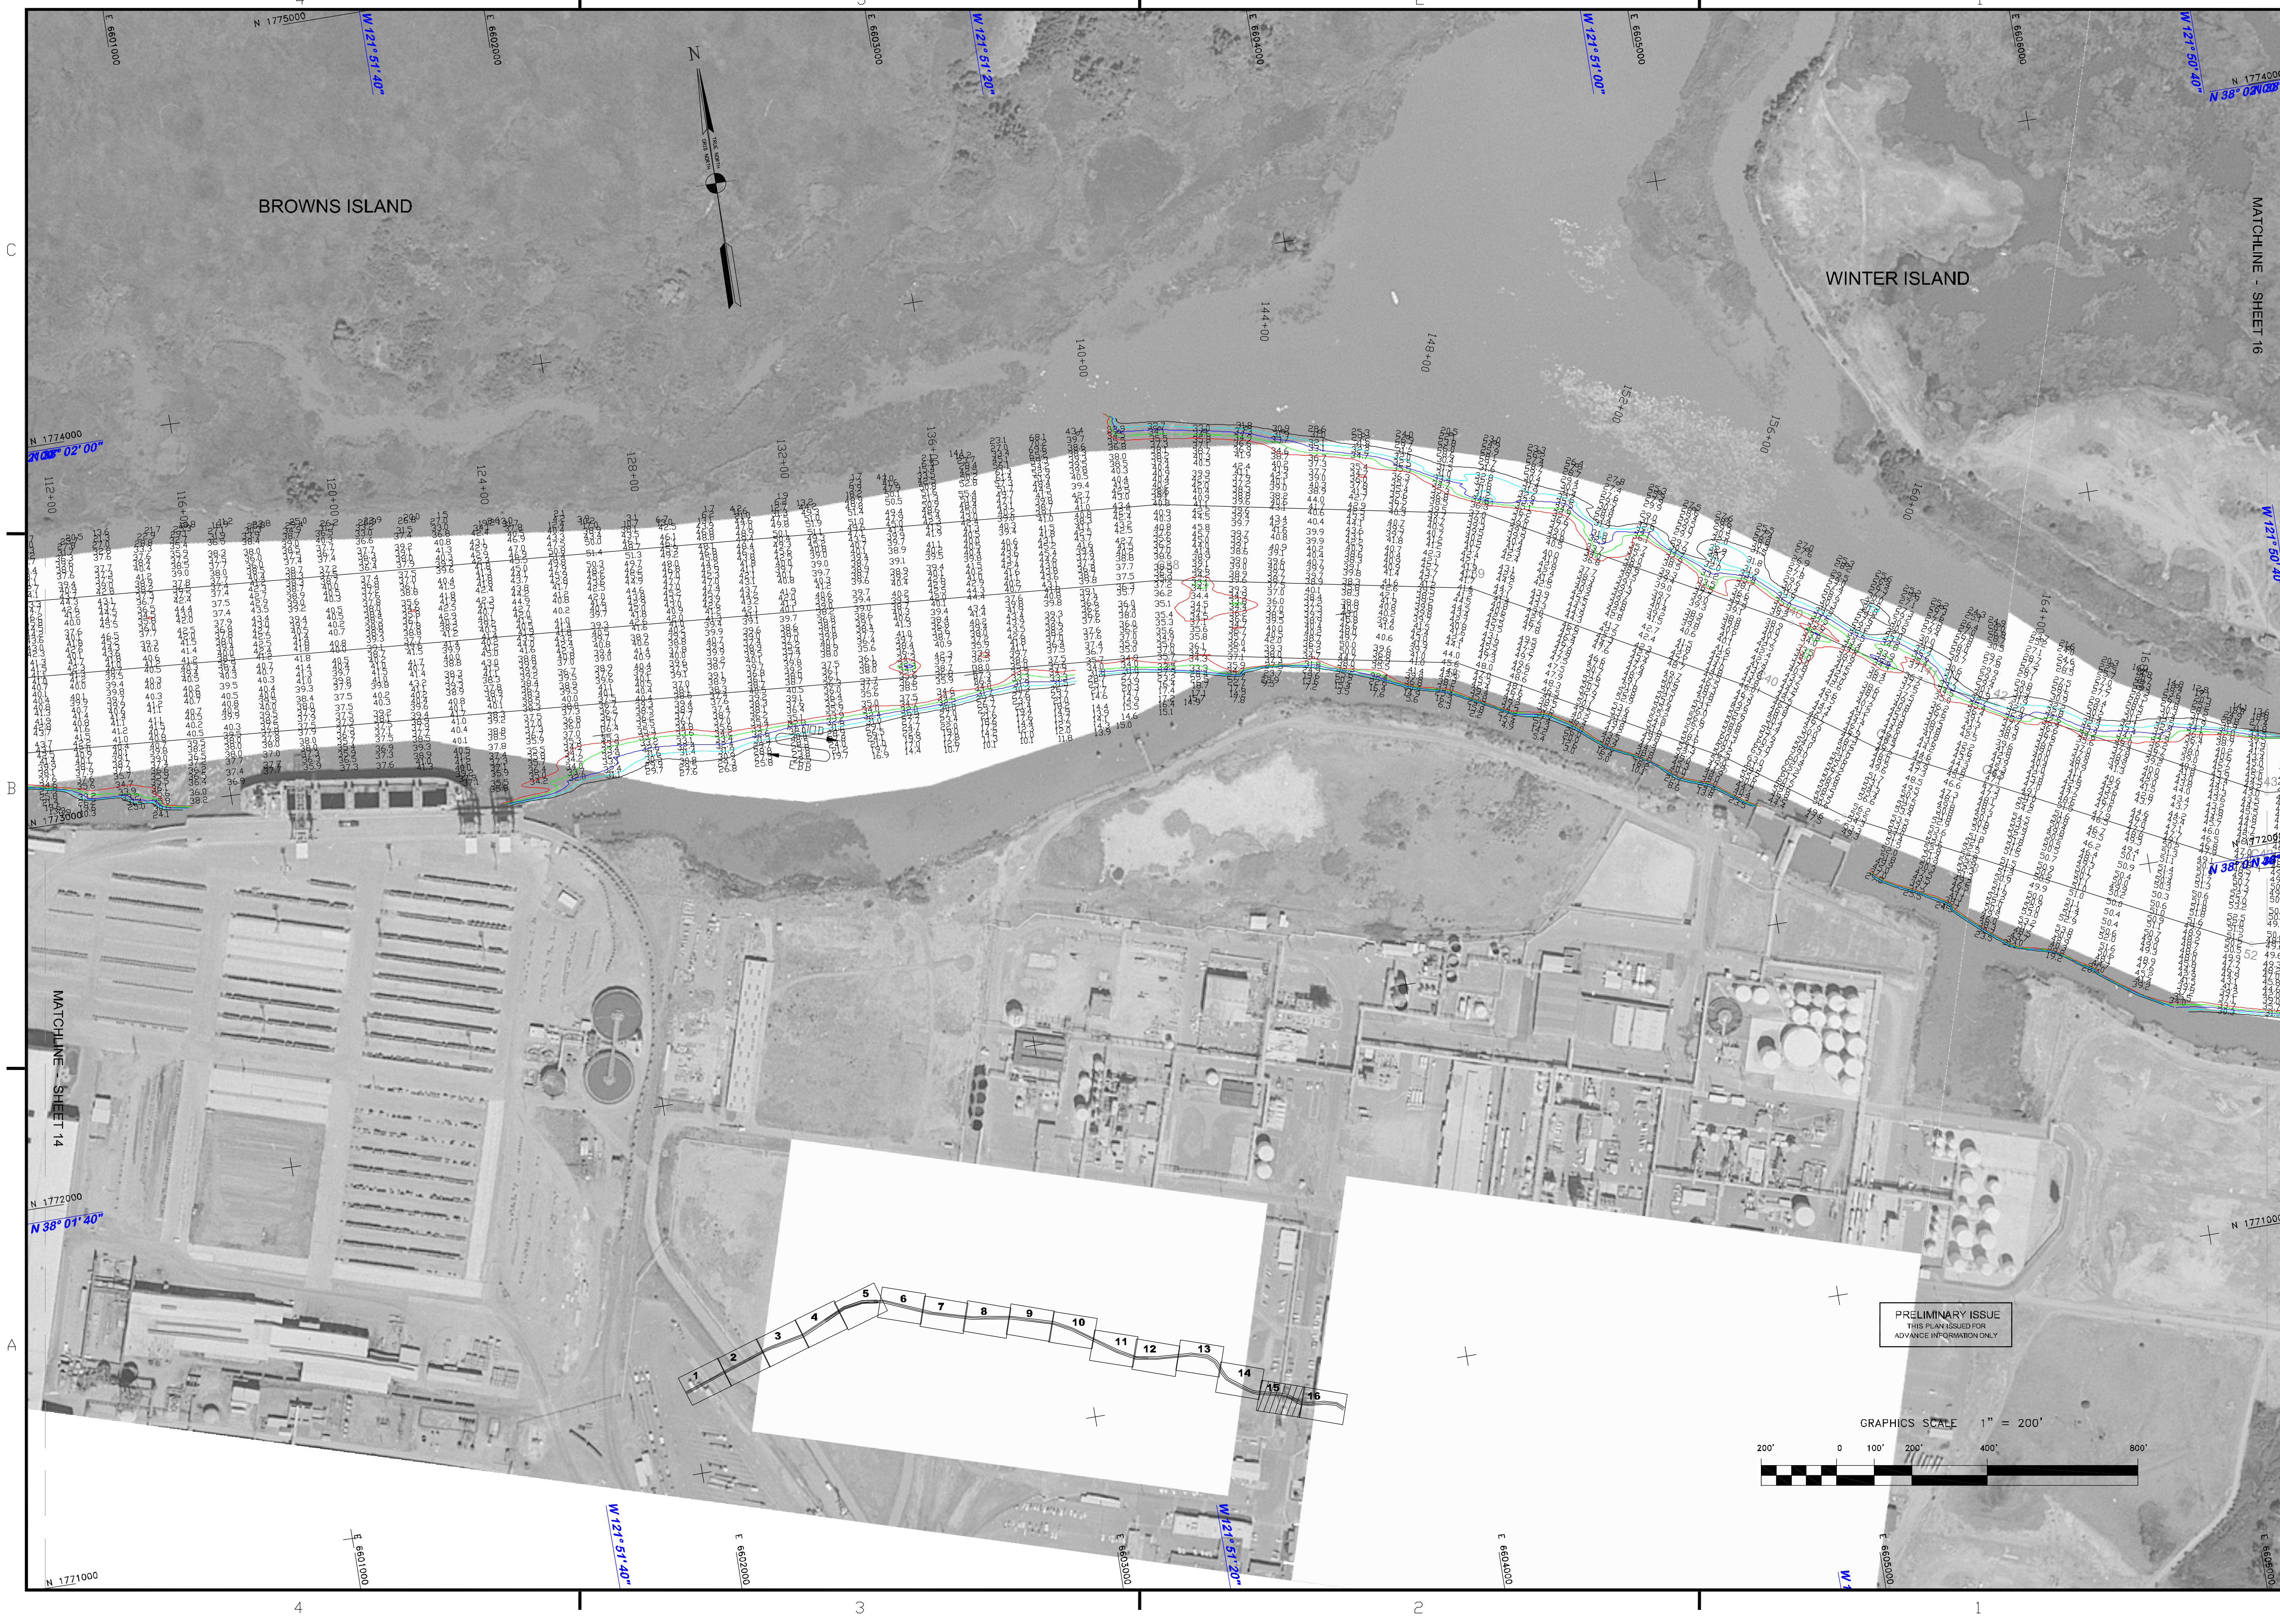

US Army Corps
of Engineers
San Francisco District
1455 Market Street
San Francisco, CA 94103

DATE

DESCRIPTION

WORK

DESIGNED BY:	CHECKED BY:	DRAWN BY:
DATE:	SHEET NO.	DRAWING NO.
12/11/2008	15 OF 16	2
237		
PREPARED UNDER THE DIRECTION OF		
LAURENCE M. FARRELL		
LT. COLONEL, C.E., DISTRICT ENGINEER		

SUBMITTED:

Survey Section Team Leader

APPROVAL RECOMMENDED:

Chief, Technical Support Section

APPROVED:

Chief, Construction Branch

CALIFORNIA

CONTRA COSTA COUNTY

NEW YORK SLOUGH

POSTDREDGE SURVEY

2 - 5 NOVEMBER &

18 - 19 DECEMBER 2008

Sheet
reference
number

C15