



US Army Corps
of Engineers
San Francisco District
1455 Market Street
San Francisco, CA 94103

Mark	Description	Date	Appr.

DESIGNED BY:	CHECKED BY:	DRAWN BY:
LAURENCE M. FARRELL		
LT. COLONEL, C.E., DISTRICT ENGINEER		

DATE:	SHEET NO.	DRAWING NO.
2/4/2009	6 OF 6	232

PREPARED UNDER THE DIRECTION OF
LAURENCE M. FARRELL
LT. COLONEL, C.E., DISTRICT ENGINEER


APPROVAL RECOMMENDED:

APPROVED:

CHIEF, Construction Branch

CALIFORNIA
CONTRA COSTA COUNTY
SUISUN BAY CHANNEL
COMPOSITE CONDITION SURVEY 2008 &
2, 8, 16-17 JANUARY 2009

Sheet
reference
number
C6

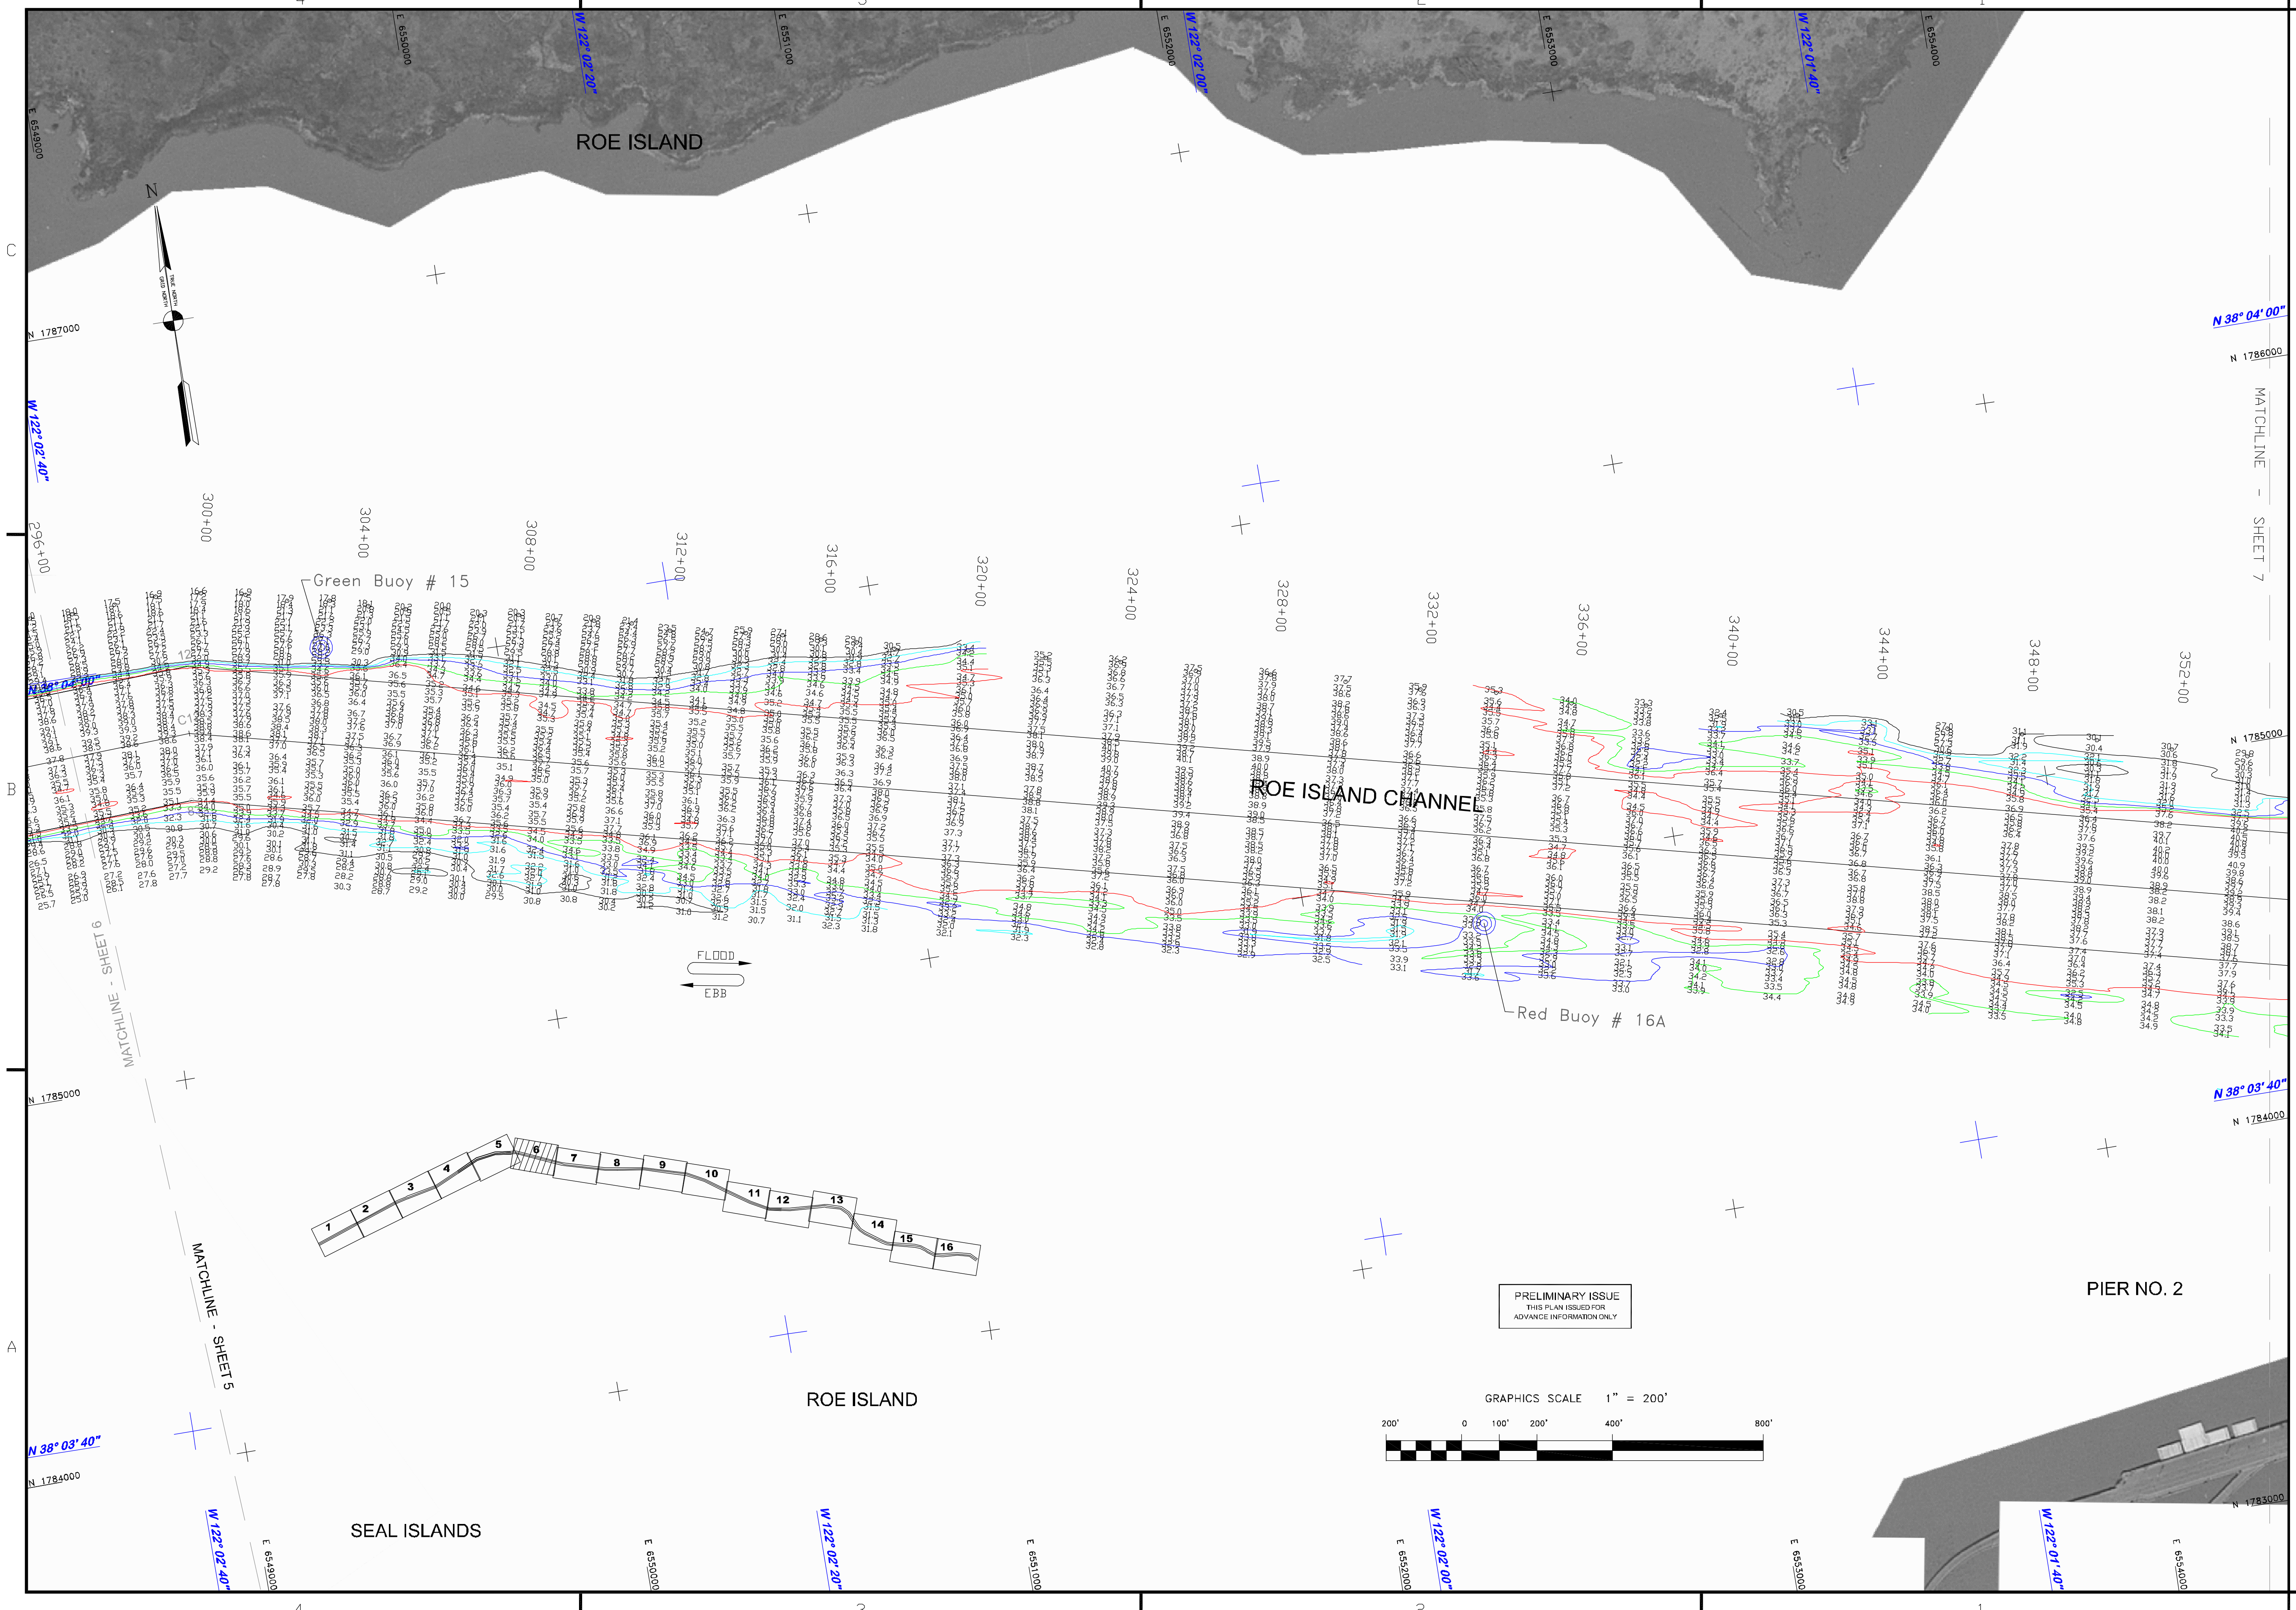

MATCHLINE - SHEET 7
N 38° 04' 00"

MATCHLINE - SHEETS
N 38° 03' 40"

PRELIMINARY ISSUE
THIS PLAN ISSUED FOR
ADVANCE INFORMATION ONLY

