


Mark	Description	Date	Appr.

DESIGNED BY:	CHECKED BY:	DRAWN BY:
DATE:	SHEET NO.	DRAWING NO.
2/4/2009	9 OF 16	4 2 239
PREPARED UNDER THE DIRECTION OF LAURENCE M. FARRELL LT. COLONEL, C.E., DISTRICT ENGINEER		
SUBMITTED:	APPROVAL RECOMMENDED:	APPROVED:
Survey Section Team Leader	CHM, Technical Support Section	CHM, Construction Branch

CONTRA COSTA COUNTY  
 CALIFORNIA  
**SUISUN BAY CHANNEL**  
 COMPOSITE CONDITION SURVEY  
 5, 20-21, 30 DECEMBER 2008 &  
 2, 8, 16-17 JANUARY 2009

Sheet  
 reference  
 number  
**09**

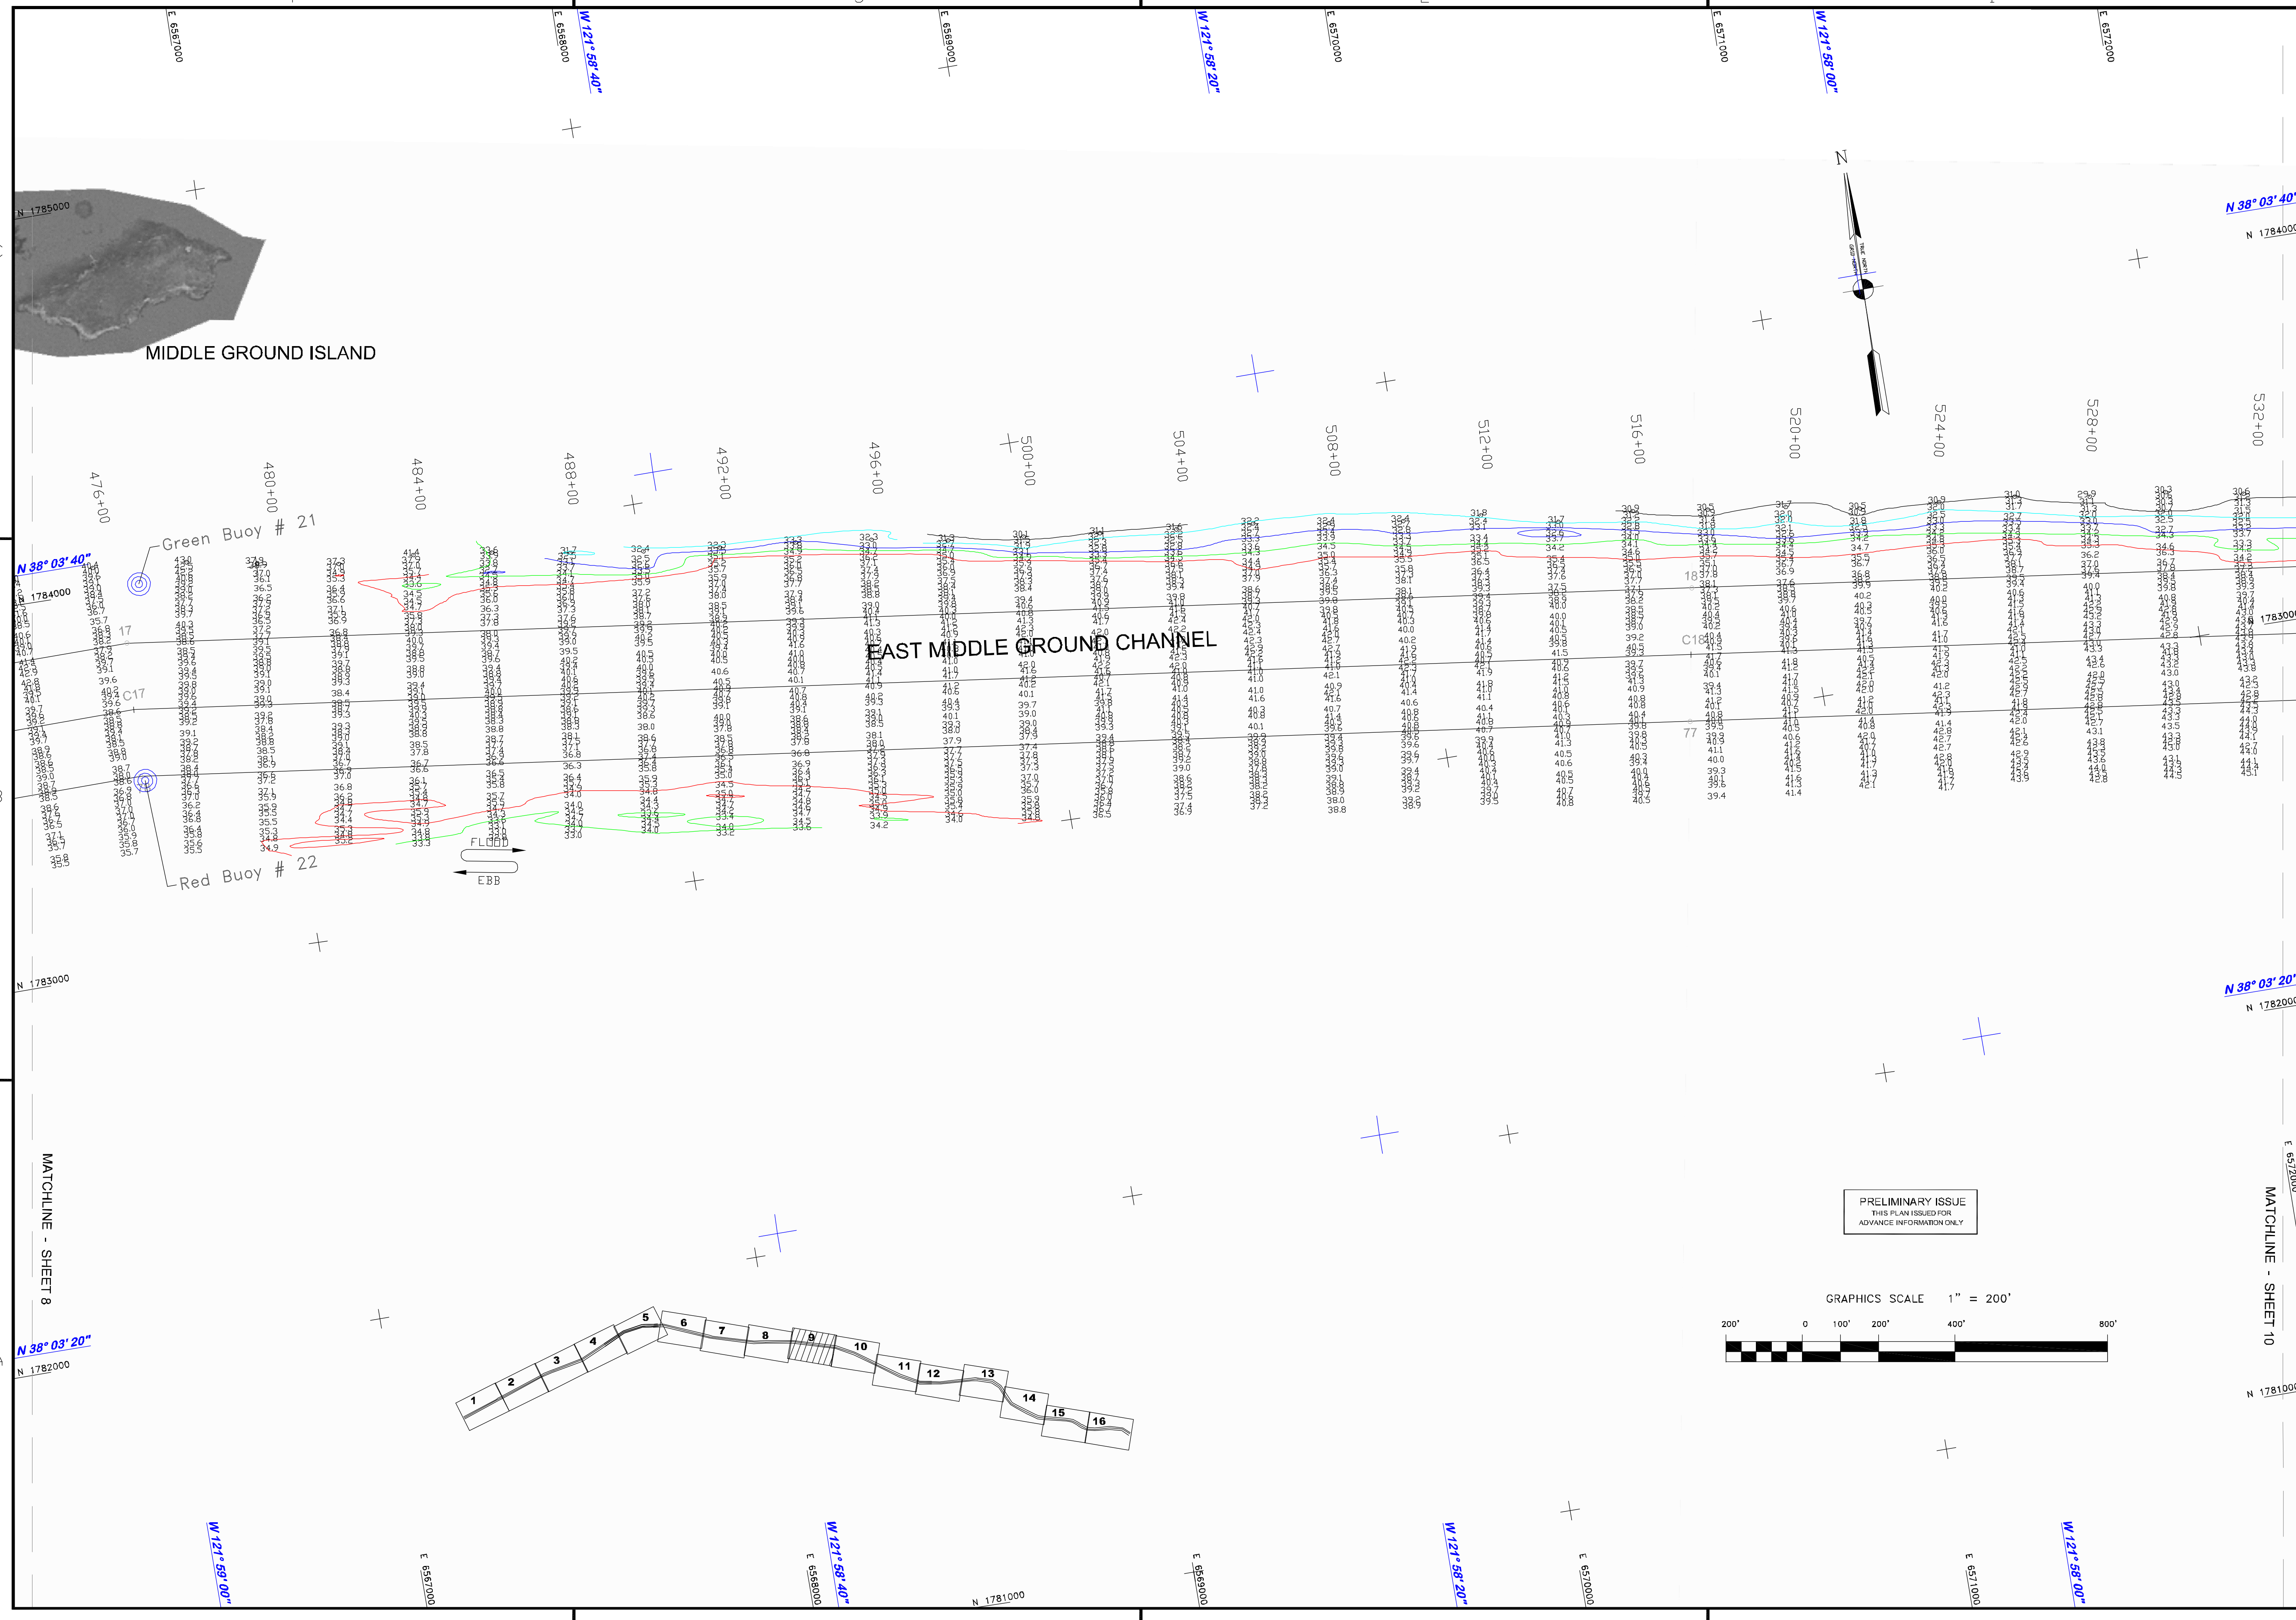

**PRELIMINARY ISSUE**  
 THIS PLAN ISSUED FOR  
 ADVANCE INFORMATION ONLY

