


Mark	Description	Date	Appr.


<b>DESIGNED BY:</b>	<b>CHECKED BY:</b>	<b>DRAWN BY:</b>
LAURENCE M. FARRELL	TVM	EWC
DATE: 9/14/11	SHEET NO. 4	DRAWING NO. 932
PREPARED UNDER THE DIRECTION OF LAURENCE M. FARRELL LT. COLONEL, C.E., DISTRICT ENGINEER		
<b>APPROVED:</b>	<b>APPROVAL RECOMMENDED:</b>	<b>SUBMITTED:</b>

CALIFORNIA  
CONTRA COSTA COUNTY  
SUISUN BAY CHANNEL  
PREDREGE SURVEY  
11/1/08

Sheet reference number  
C3

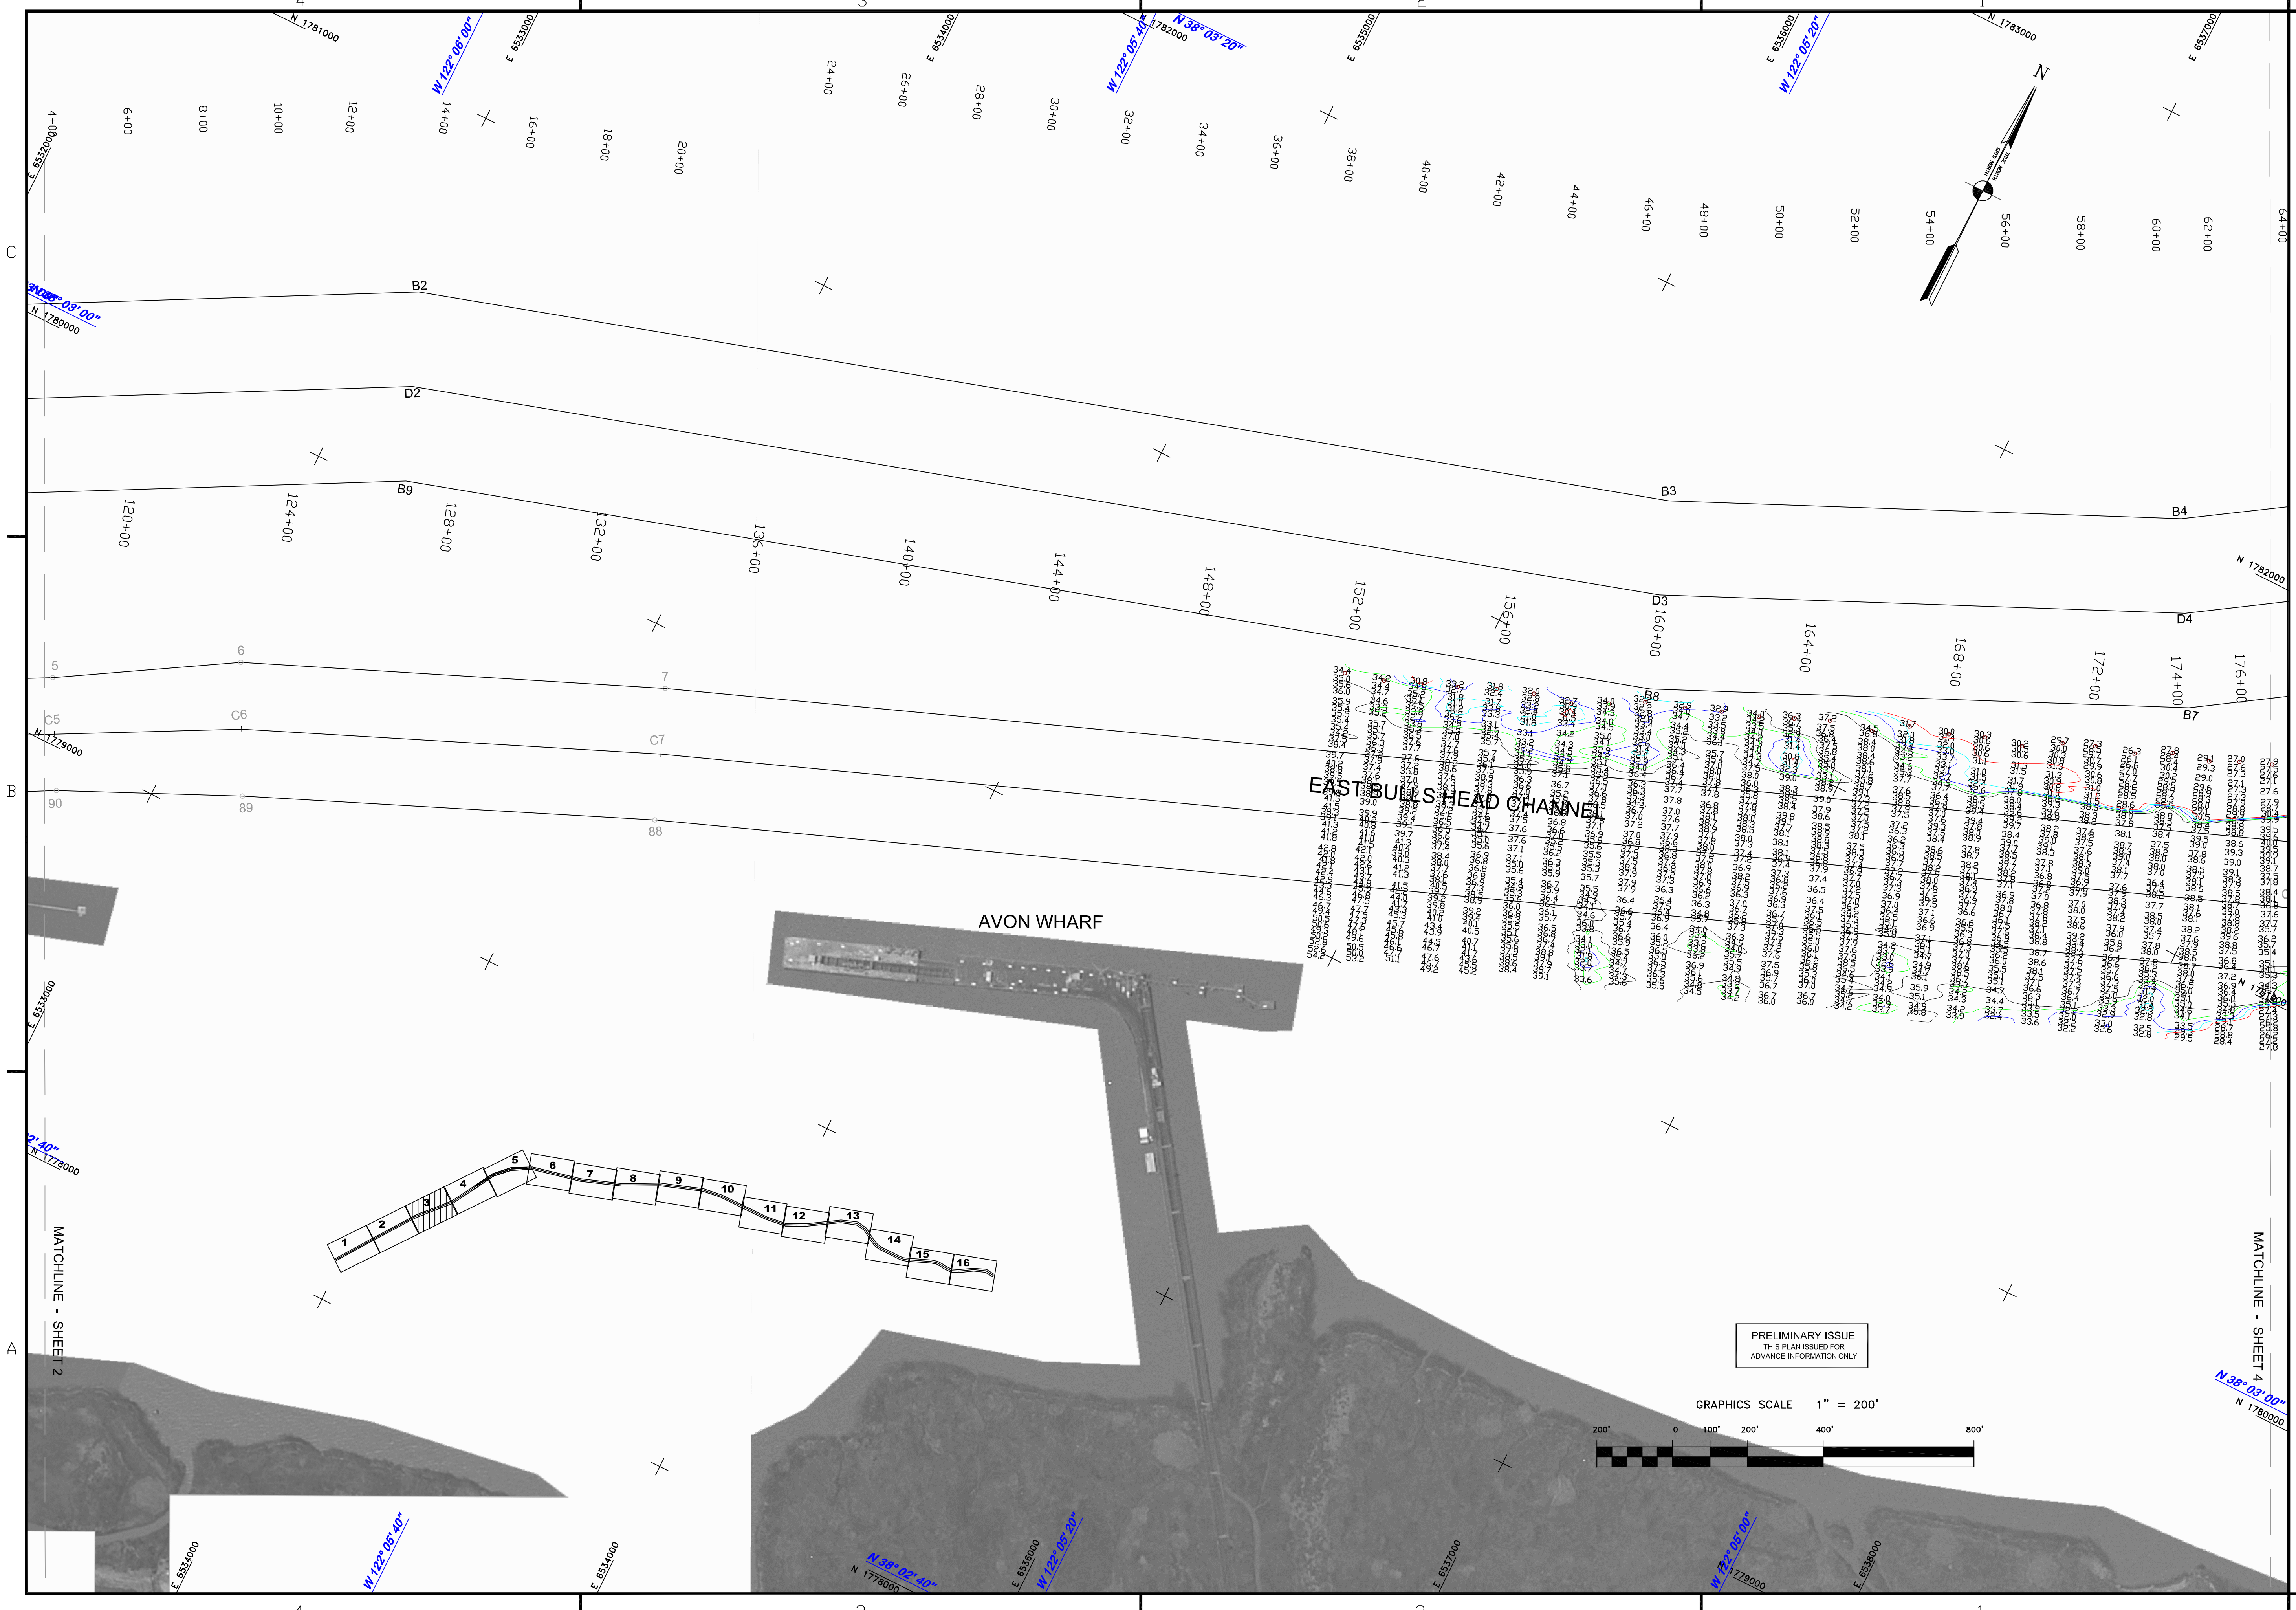

PRELIMINARY ISSUE  
THIS PLAN ISSUED FOR  
ADVANCE INFORMATION ONLY

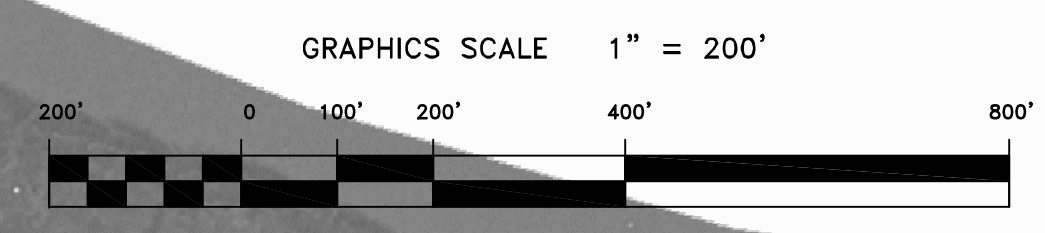

MATCHLINE - SHEET 2

MATCHLINE - SHEET 4