


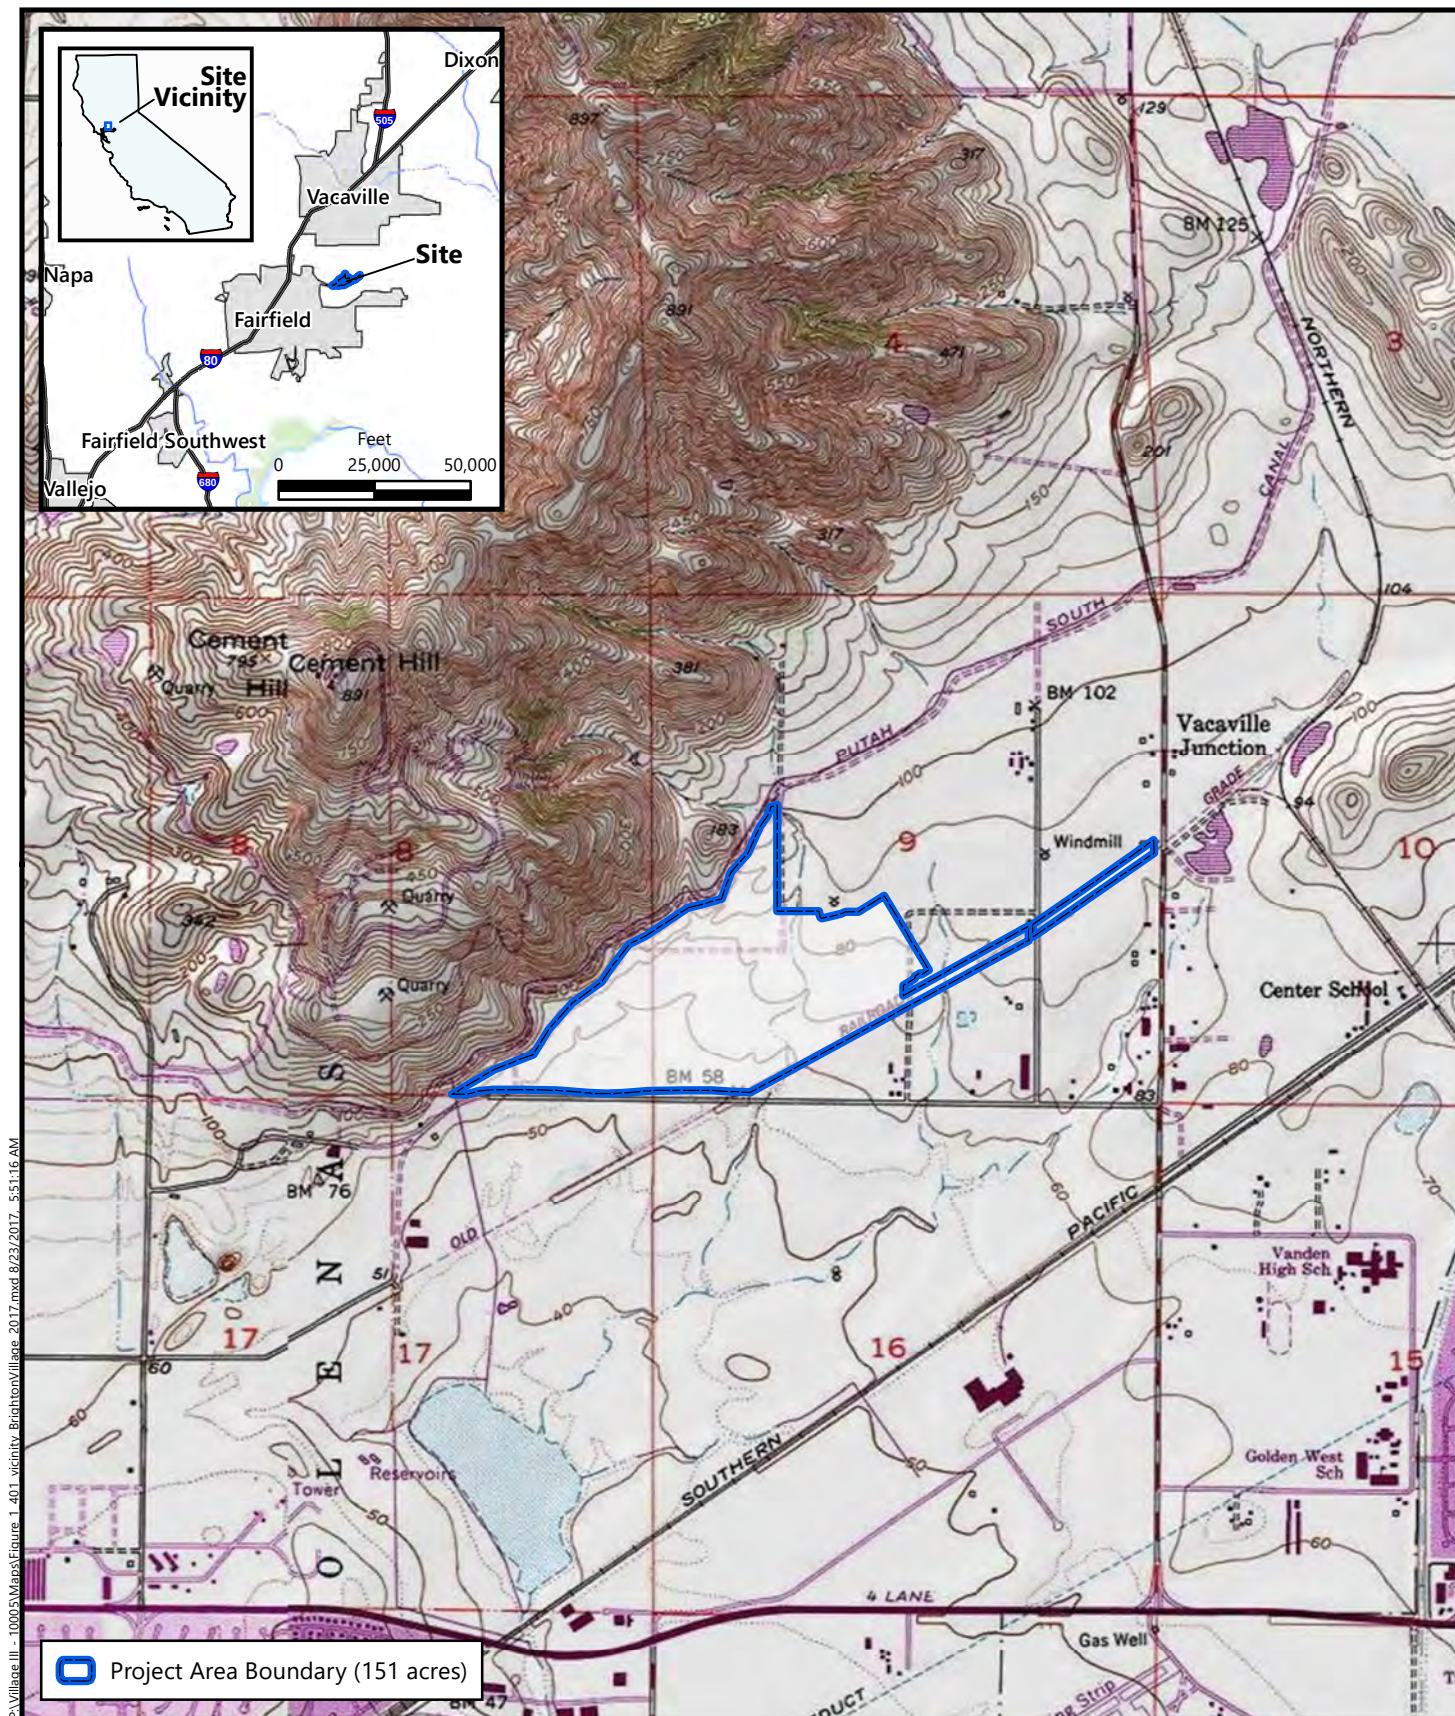


Source: United States Geologic Survey, 1980.
 "Elmira, California" 7.5-Minute Topographic Quadrangle
 Sections 8 and 9, Township 5 North, Range 1 West, MDB&M
 Longitude -121.978311, Latitude 38.29159

USACE File # 2002-27169N
 Public Notice
 November 2, 2017

Figure 1
Site and Vicinity
 Section 401 Water Quality Certification Application

Brighton Village
 Solano County, California

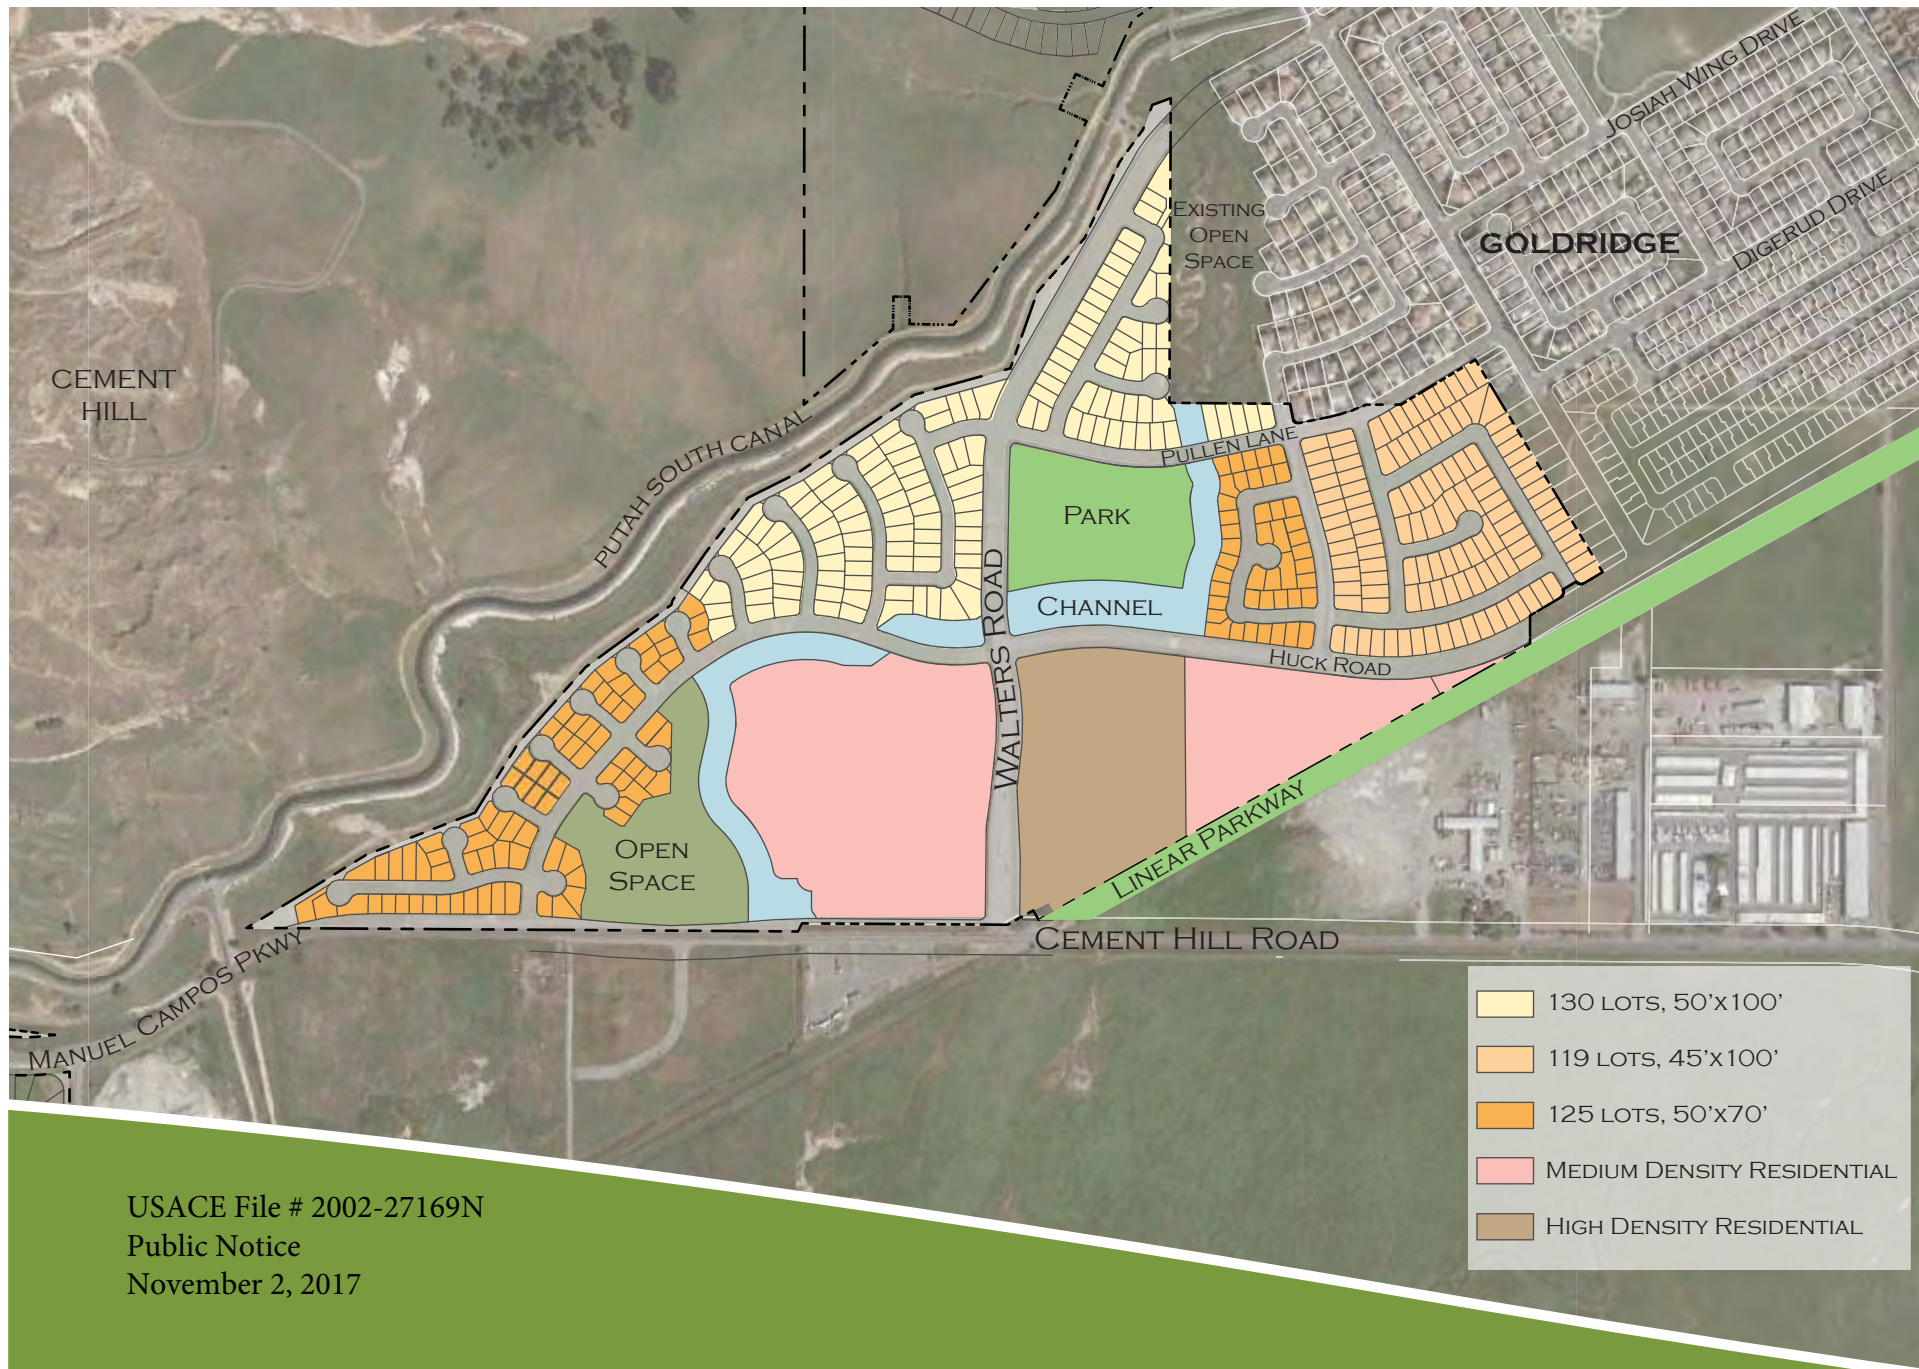

USACE File # 2002-27169N
Public Notice
November 2, 2017

BRIGHTON VILLAGE

FIGURE 2

WETLAND & SWALE SUMMARY			
REFERENCE NO.	AVOIDED WETLAND SWALES	IMPACTED WETLAND SWALES	TOTAL WETLAND SWALES
SW6	4.4329 AC.	0.0121 AC.	
SW7		0.1432 AC.	
SW9		0.0384 AC.	
SW10		0.0156 AC.	
SW11	0.0114 AC.		
SW13	0.0090 AC.		
WS1		0.1066 AC.	
WS2		0.3889 AC.	
WS3		0.0066 AC.	
WS6	0.0019 AC.		
WS7	0.0003 AC.		
WS8	0.0182 AC.		
S1a	0.0043 AC.		
S1b	0.0005 AC.		
S2a	0.0153 AC.		
S2b	0.0157 AC.		
TOTAL	4.5095 AC.	0.7614 AC.	5.2709

PROPOSED ACTION

INCLUDES 100' REALIGNED CHANNEL

BRIGHTON VILLAGE


CITY OF FAIRFIELD, CALIFORNIA

SEPTEMBER 2017

USACE File # 2002-27169N

Public Notice

November 2, 2017

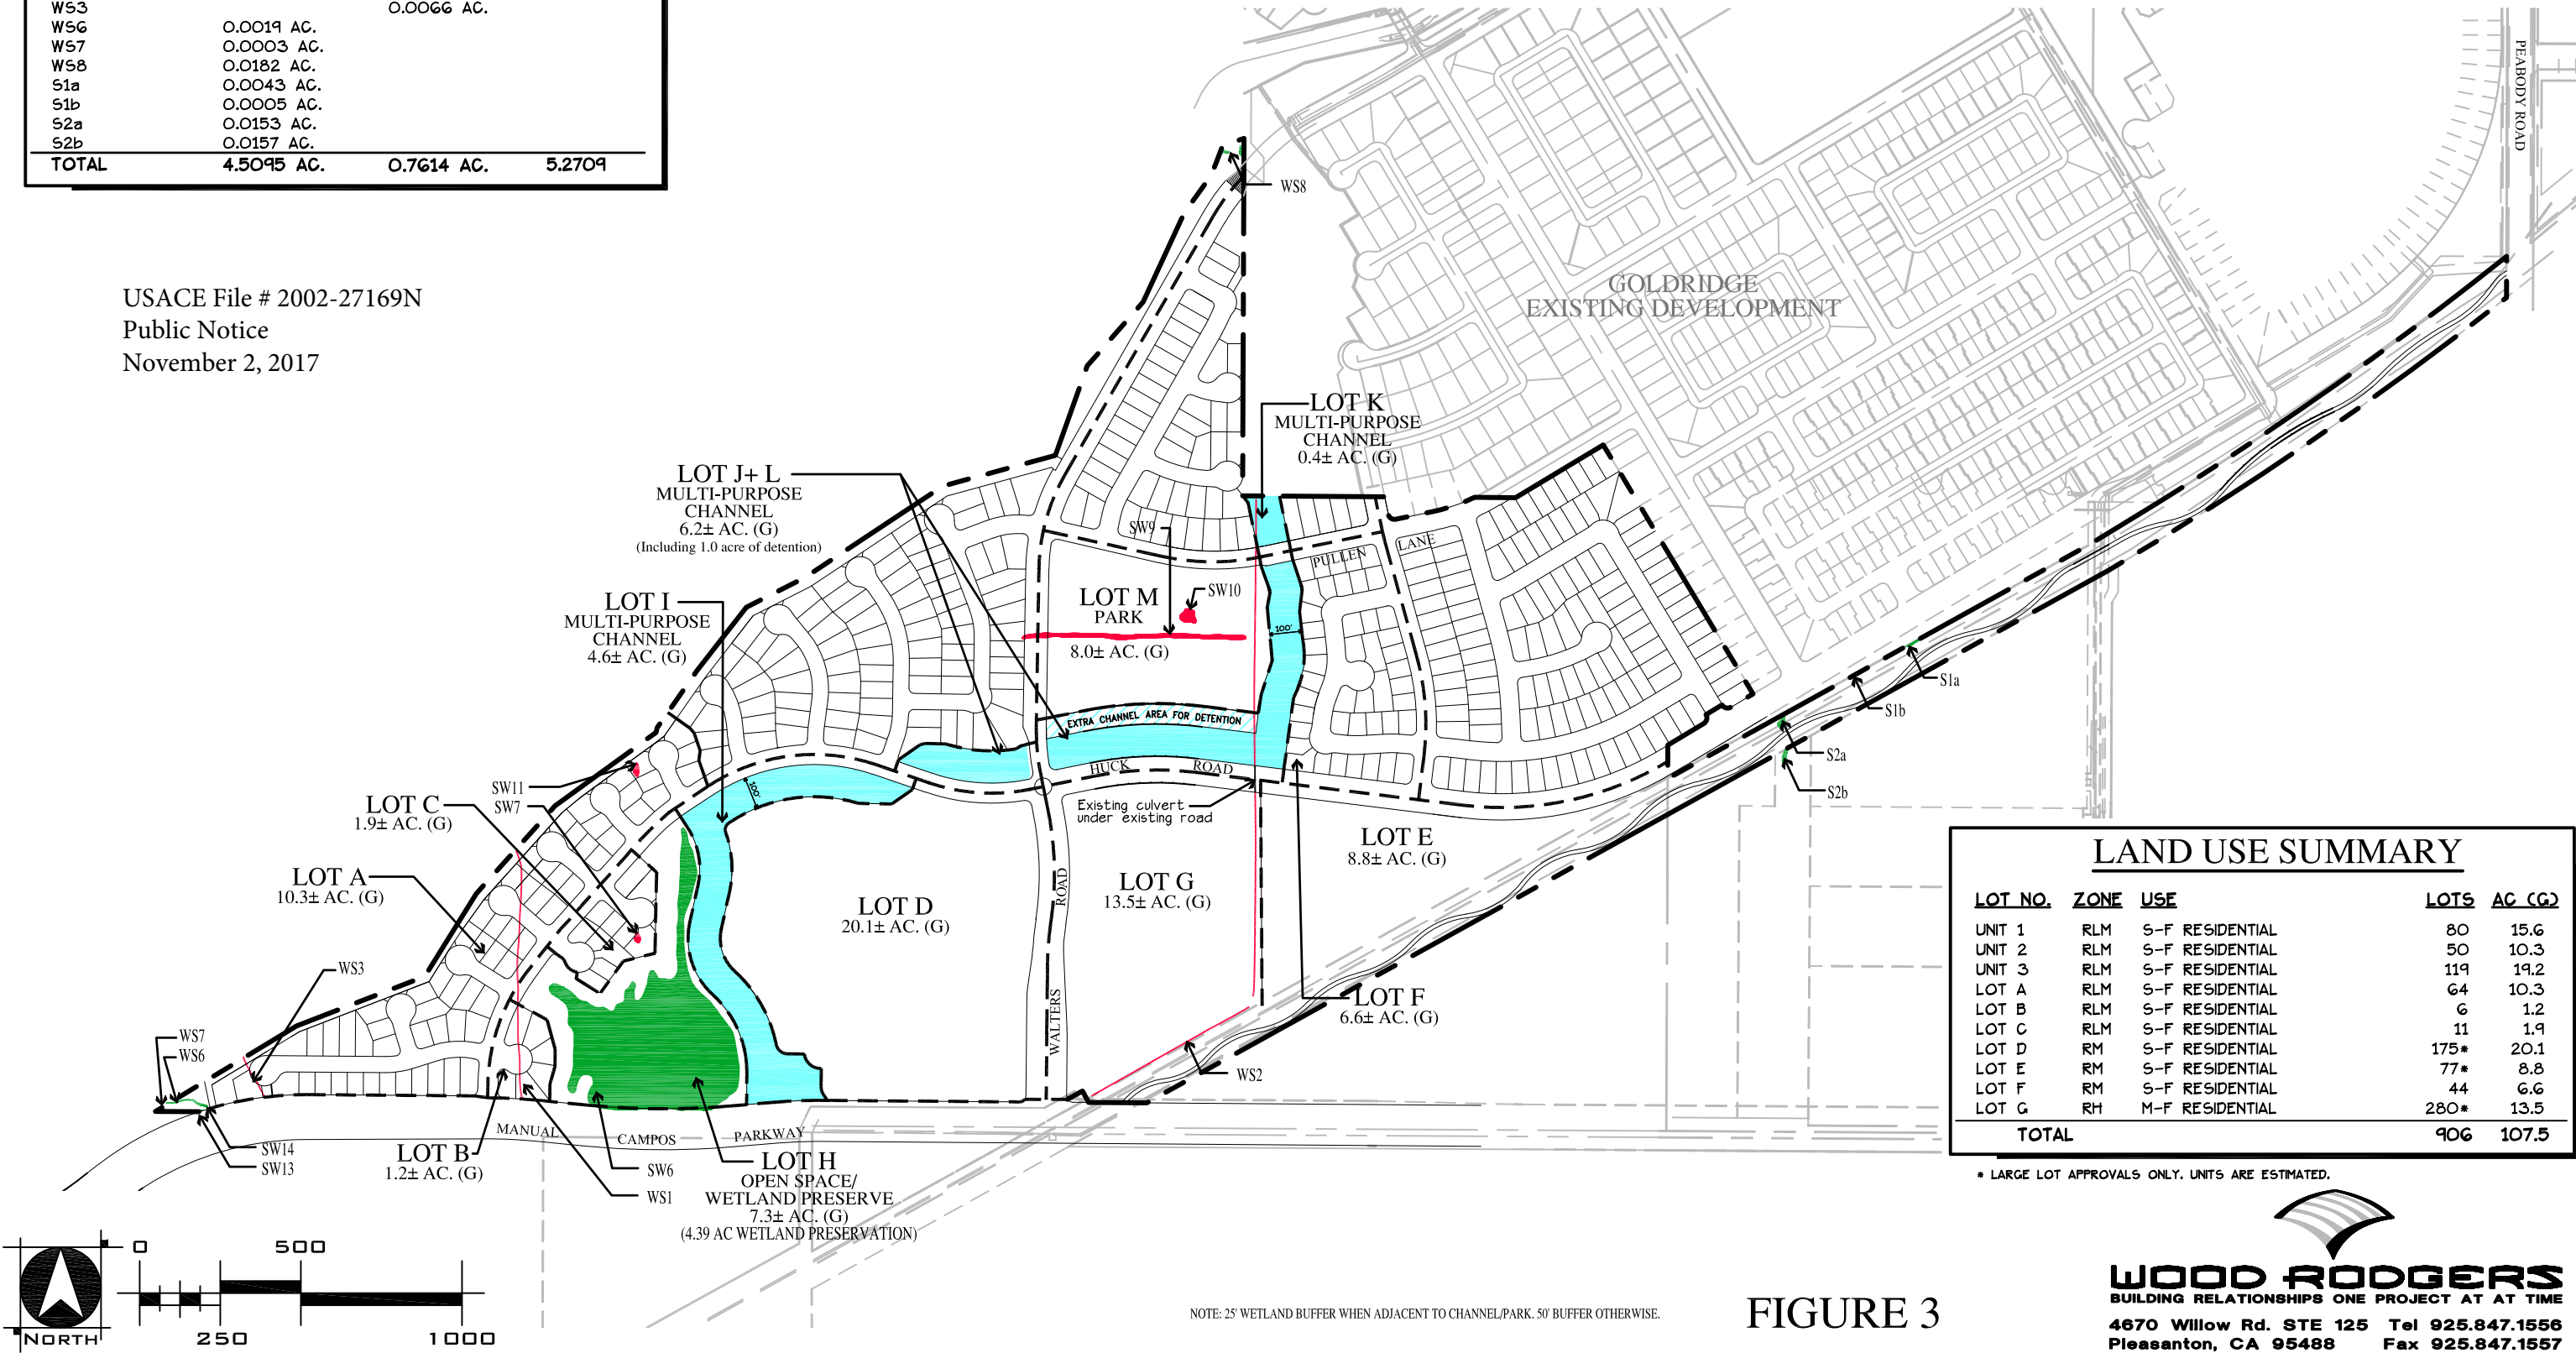

LAND USE SUMMARY				
LOT NO.	ZONE	USE	LOTS	AC (G)
UNIT 1	RLM	S-F RESIDENTIAL	80	15.6
UNIT 2	RLM	S-F RESIDENTIAL	50	10.3
UNIT 3	RLM	S-F RESIDENTIAL	119	19.2
LOT A	RLM	S-F RESIDENTIAL	64	10.3
LOT B	RLM	S-F RESIDENTIAL	6	1.2
LOT C	RLM	S-F RESIDENTIAL	11	1.9
LOT D	RM	S-F RESIDENTIAL	175*	20.1
LOT E	RM	S-F RESIDENTIAL	77*	8.8
LOT F	RM	S-F RESIDENTIAL	44	6.6
LOT G	RH	M-F RESIDENTIAL	280*	13.5
TOTAL			906	107.5

* LARGE LOT APPROVALS ONLY. UNITS ARE ESTIMATED.



WOOD RODGERS
BUILDING RELATIONSHIPS ONE PROJECT AT A TIME
4670 Willow Rd. STE 125 Tel 925.847.1556
Pleasanton, CA 95488 Fax 925.847.1557

NOTE: 25' WETLAND BUFFER WHEN ADJACENT TO CHANNEL/PARK. 50' BUFFER OTHERWISE.

FIGURE 3