




1" = 100'

ADJOINING PROPERTY OWNERS:

APN: 223-075-002  
BUCK MOUNTAIN RANCH LIMITED PARTNERSHIP  
PO BOX 400  
WHITETHORN CA 95589

APN: 223-075-001  
BUCK MOUNTAIN RANCH  
PO BOX 400  
WHITETHORN CA 95589

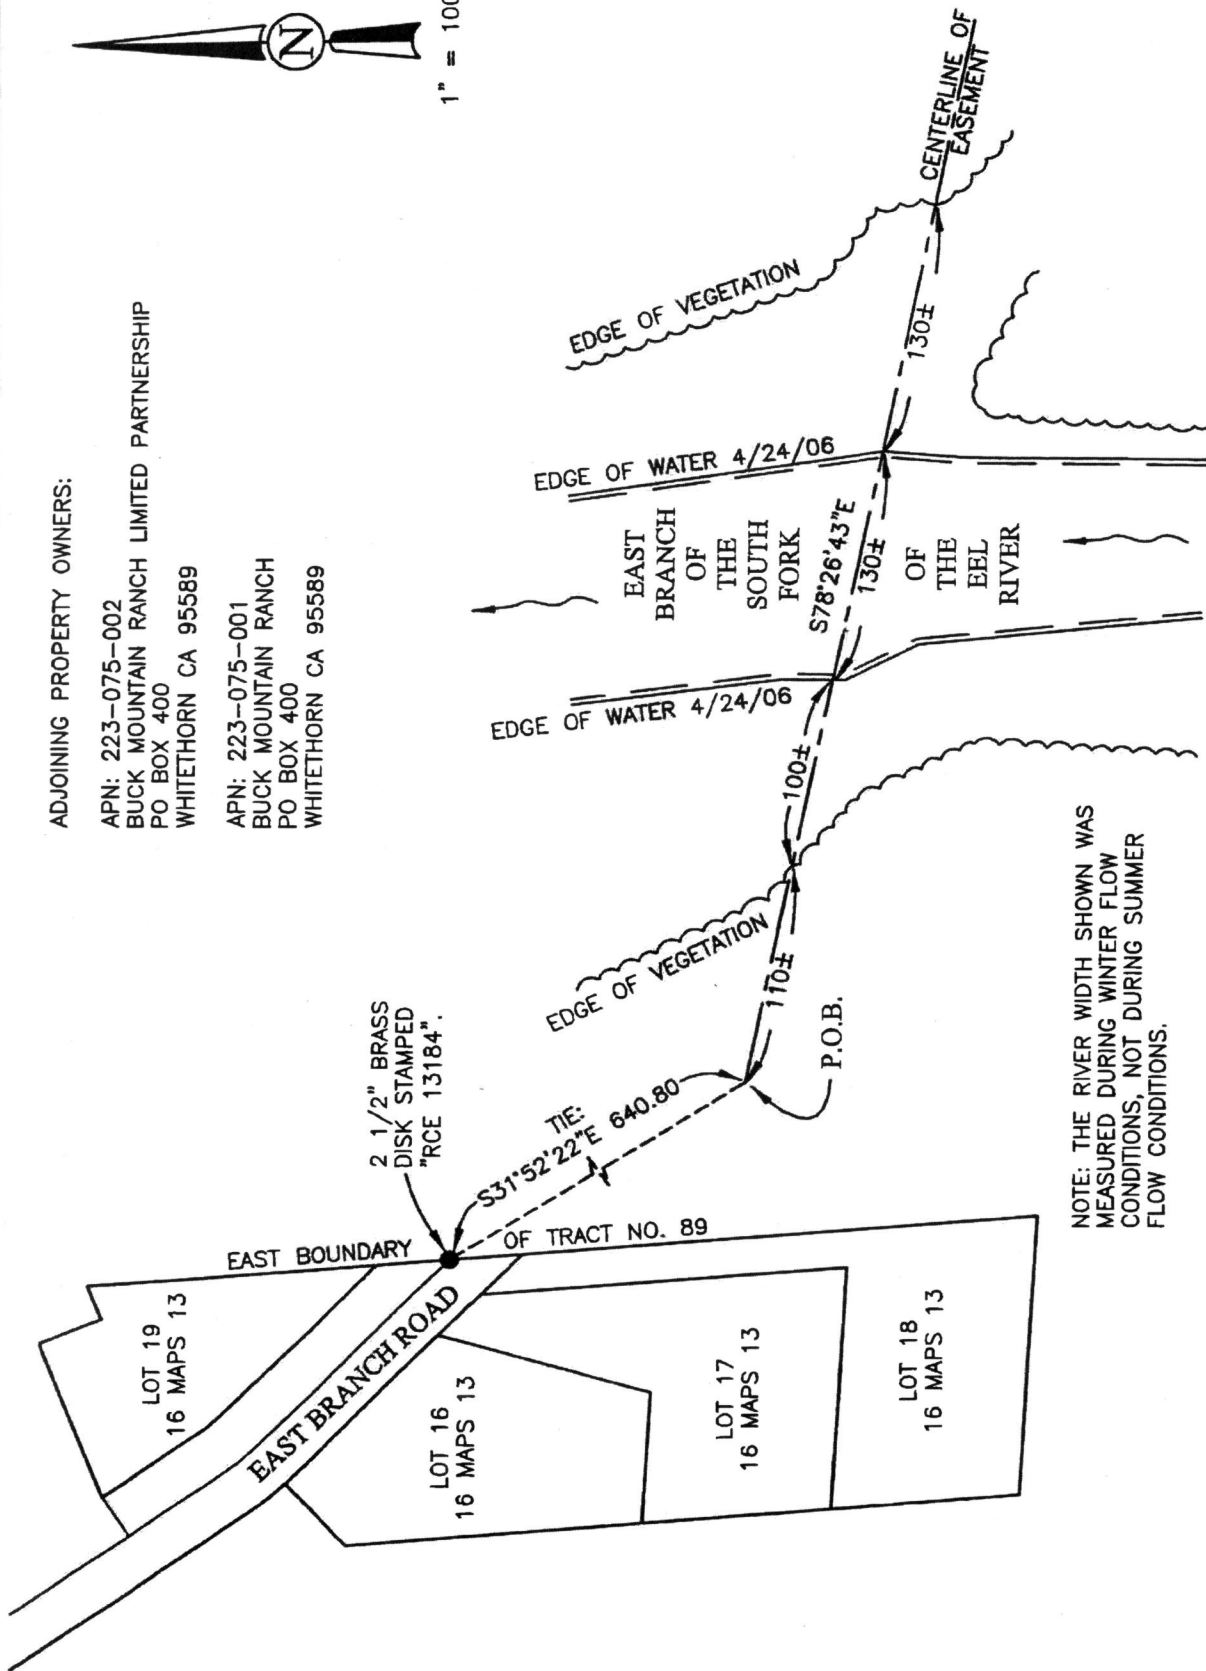

PLAN VIEW

THE KINSEY RANCH  
STREAM CROSSING PERMIT  
GARBERVILLE/BENBOW, CA

SHN 005314


005314SVY.DWG

APRIL 2006



Consulting Engineers  
& Geologists, Inc.

# KINSEY RANCH SEASONAL BRIDGE EAST BRANCH - SOUTH FORK EEL RIVER

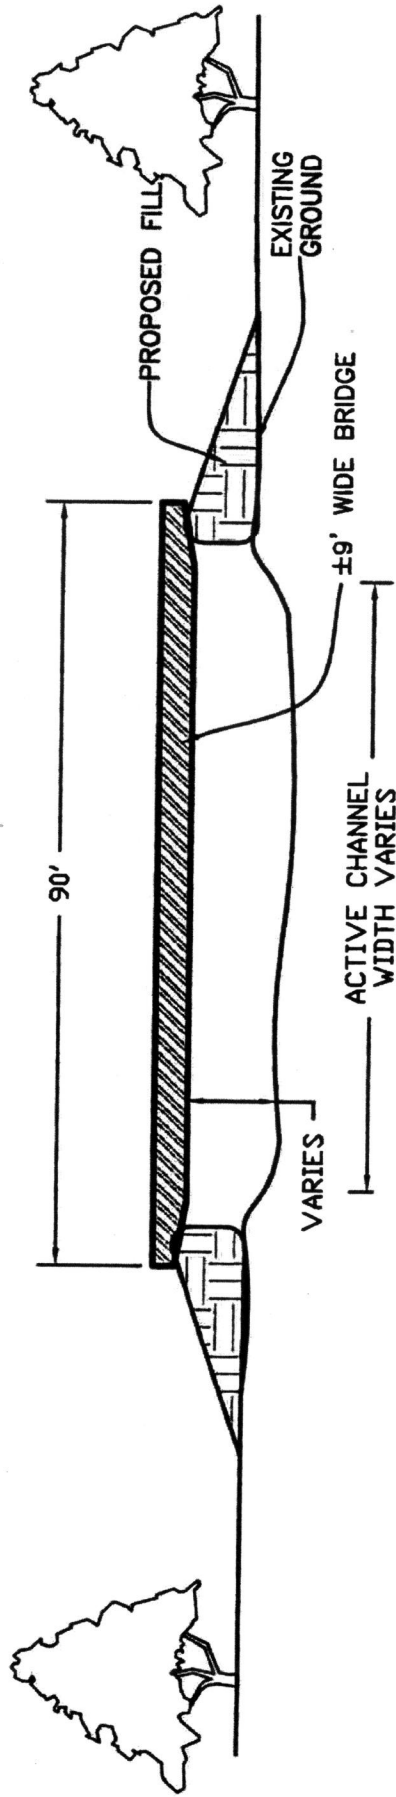

## TYPICAL CROSS SECTION MAP

NO SCALE

NOTE:  
DRAWING IS APPROXIMATE  
ACTUAL DIMENSIONS MAY VARY



MARJORIE J. YATES  
KINSEY RANCH SEASONAL BRIDGE  
BENBOW, CA

APRIL 27, .

005314-BRIDGE-EL.dwg

005314

TYPICAL CROSS SECTION