


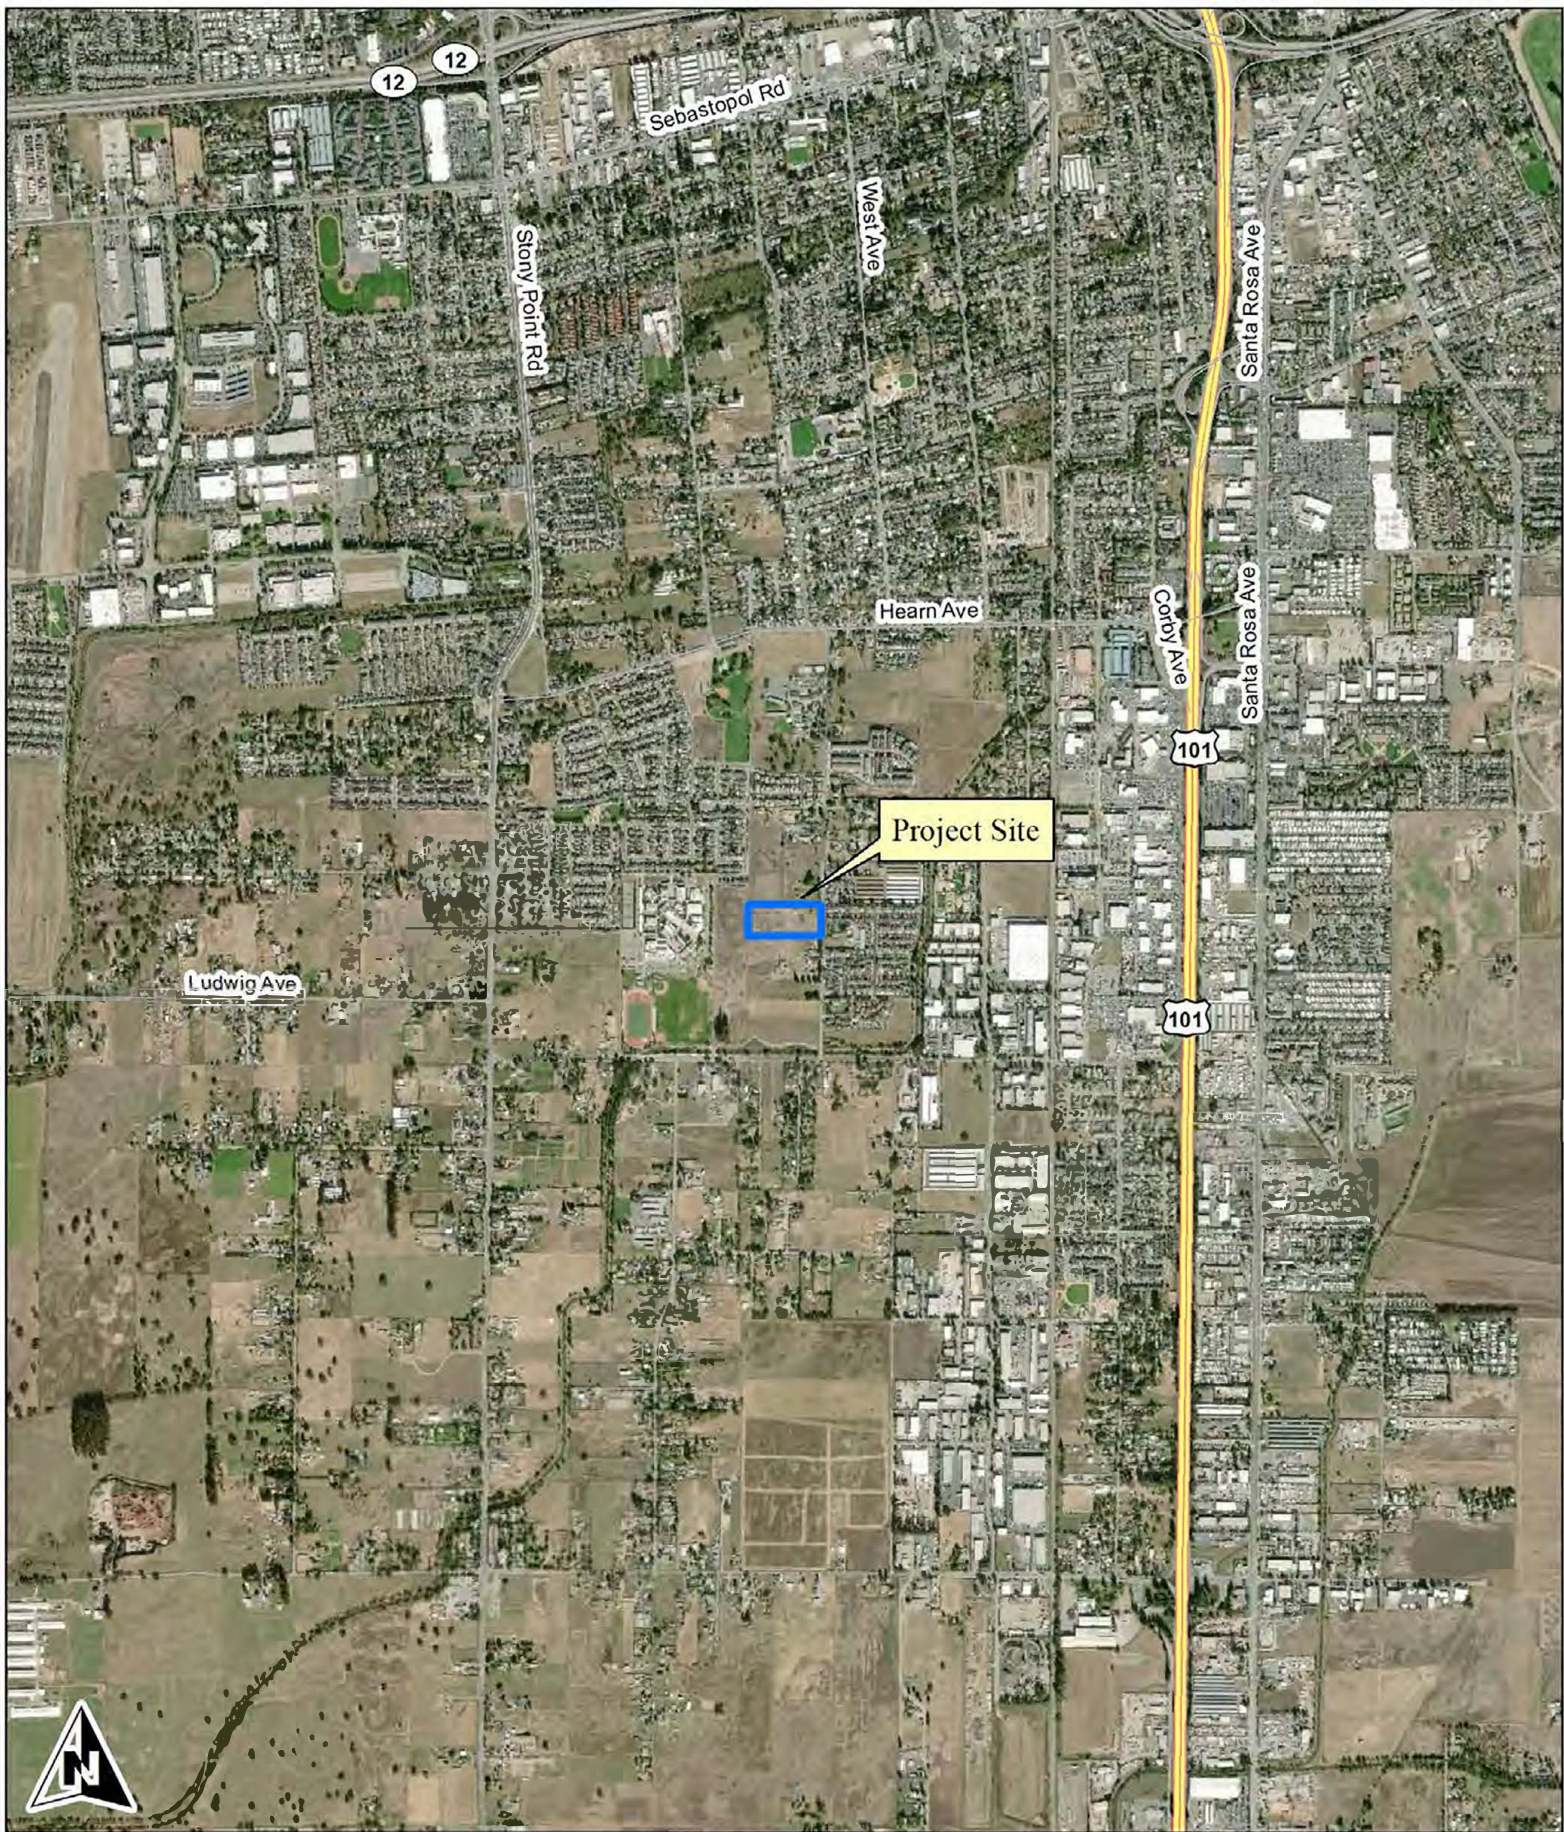


Monk & Associates  
Environmental Consultants  
1136 Saranap Avenue, Suite 200  
Walnut Creek, California 94595  
(925) 947-4867

Figure 1 Bellevue Ranch 7 Project Site  
Location Map  
Santa Rosa, California

38.05921 -122.730765  
Land Grant  
7.5-Minute Santa Rosa quadrangle  
Aerial Photograph Source: ESRI  
Map Preparation Date: September 11, 2019



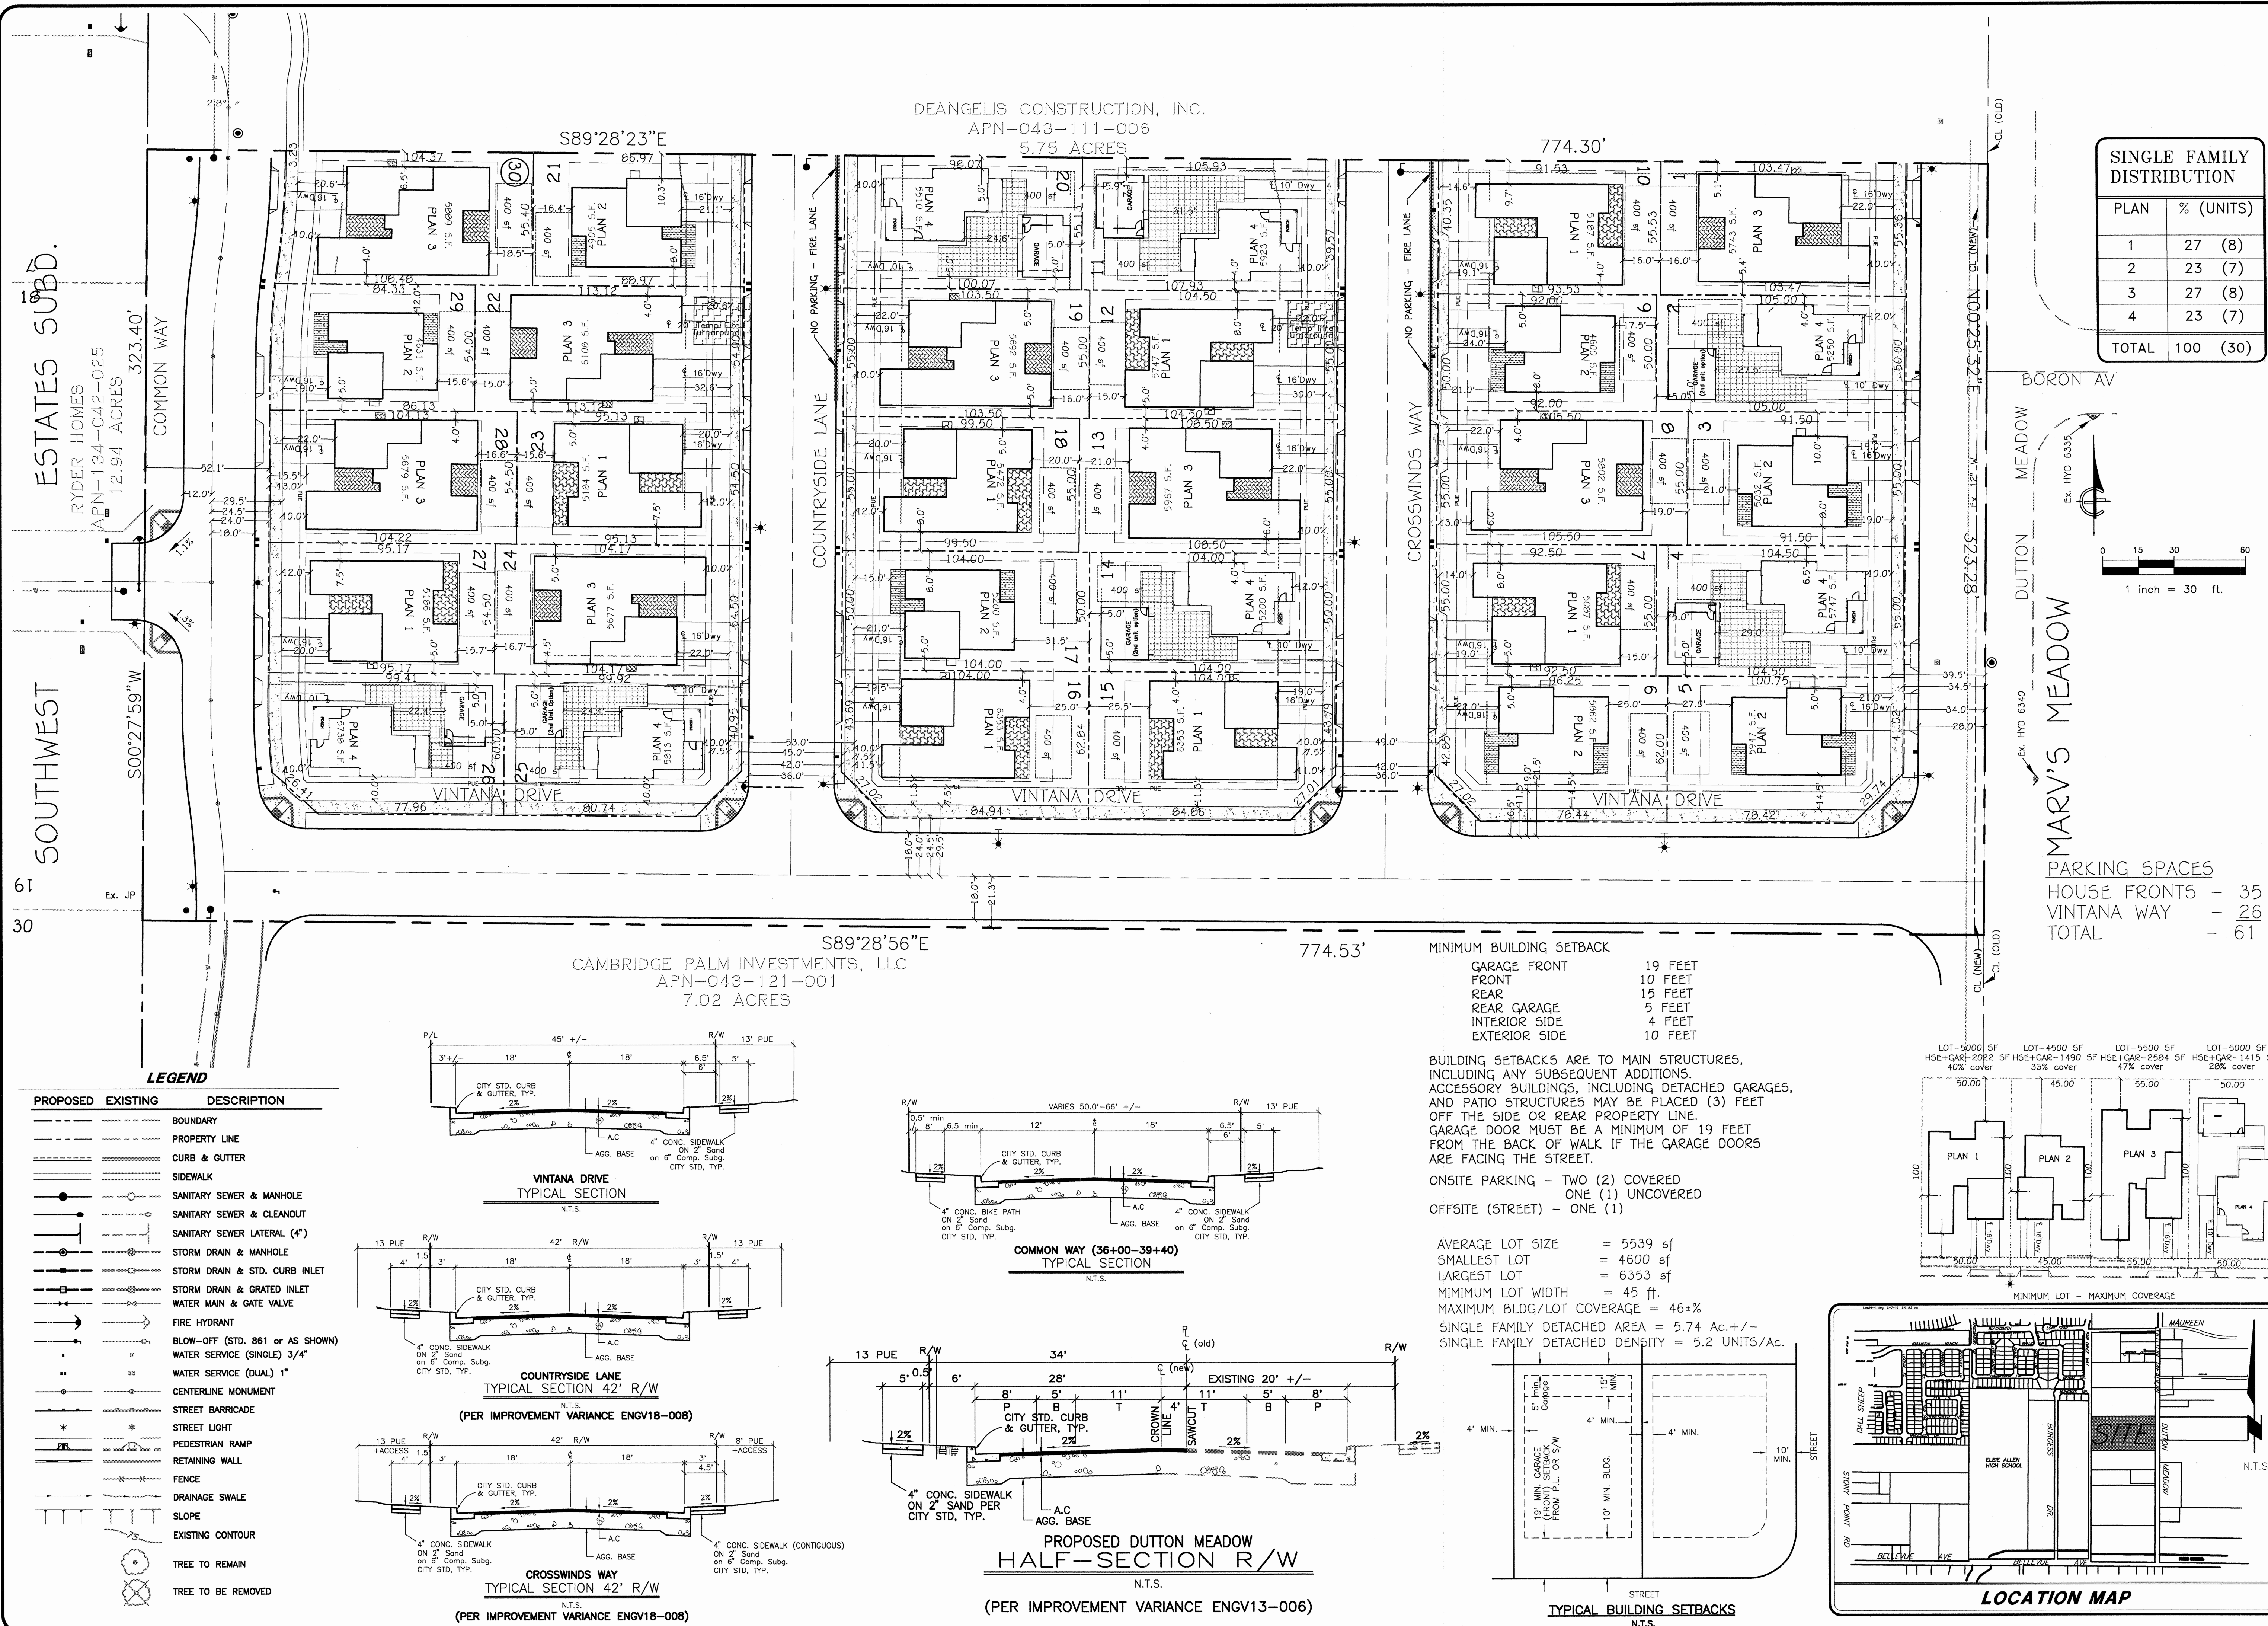

GODFREY ENGINEERING  
CIVIL ENGINEERING • LAND PLANNING  
P. O. BOX 2171, WINDSOR, CA 94495-2171 707-837-8699

BELLEVUE RANCH  
PHASE 7  
Santa Rosa, Ca.

DEVELOPMENT PLAN

PROPOSED

1 OF 1