



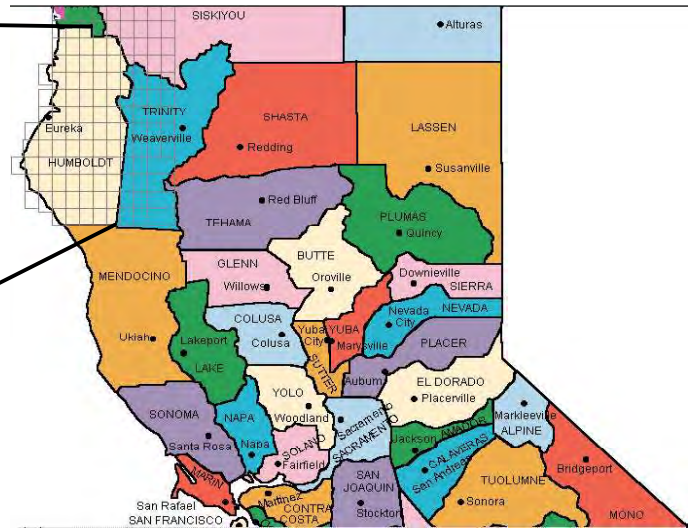

CHEVRON EUREKA MARINE TERMINAL

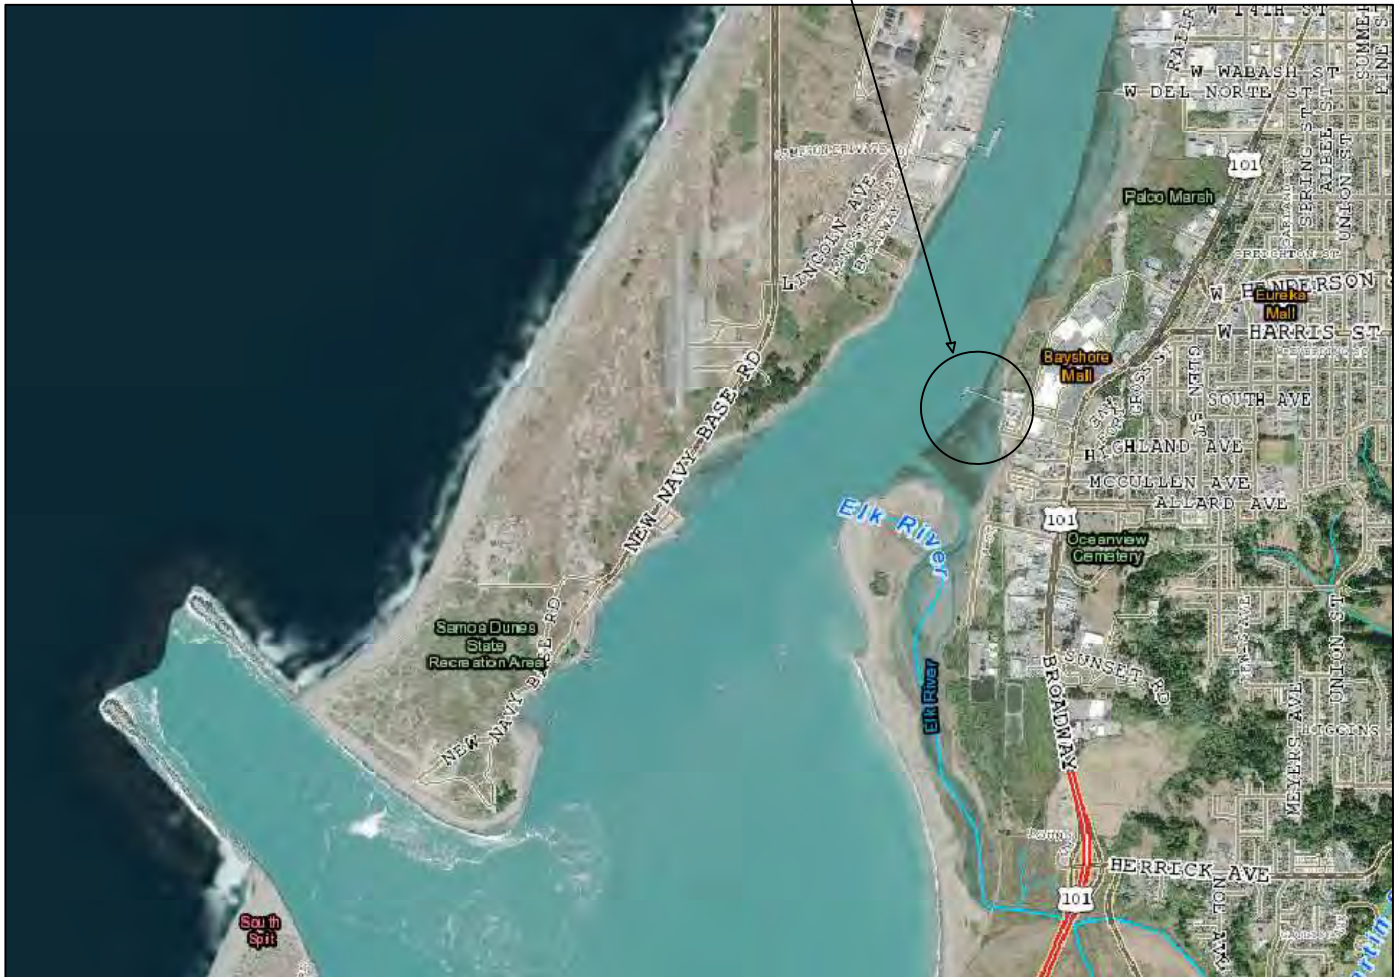

SCALE: 1"=2,400'


0 600 1,200 2,400

CEMT
3400 CHRISTIE STREET
Eureka, California

VICINITY MAP -
CEMT
FIGURE C-1



PACIFIC AFFILIATES
CONSULTING ENGINEERS
990 W. WATERFRONT DRIVE, EUREKA, CA 95501
TEL (707) 445-3001 FAX (707) 445-3003

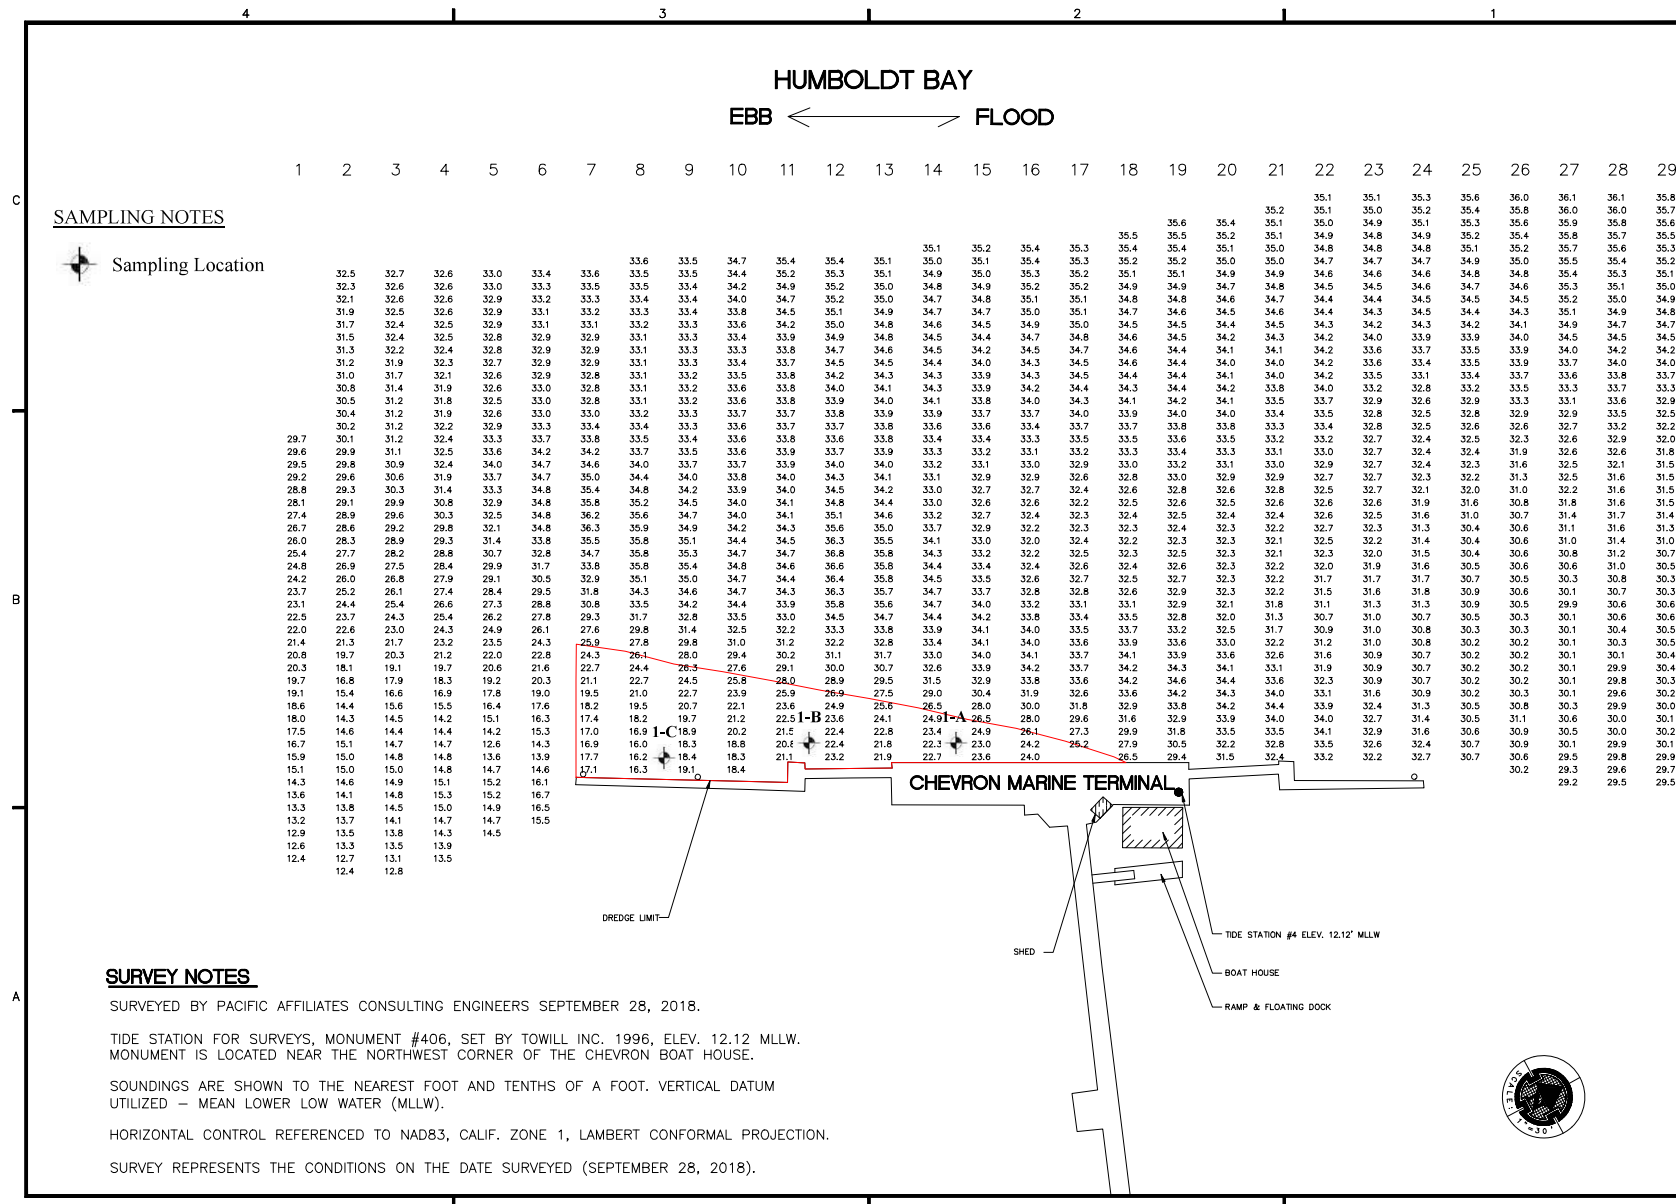


REVISIONS	BY

PACIFIC AFFILIATES
CONSULTING ENGINEERS
980 W. WATERFRONT DRIVE, EUREKA, CA 95501
TEL (707) 448-3001 • FAX (707) 448-3003

BATHYMETRIC SURVEY
This document is the property of Pacific Affiliates Consulting Engineers. It is to be used only for the project and purpose for which it was prepared. It is not to be reproduced, copied, or distributed in any form without the written consent of Pacific Affiliates Consulting Engineers.

CHEVRON MARINE TERMINAL
EUREKA, CA 95501
APN: 007-071-4013

Date: OCTOBER 01, 2018
Scale: 1"=30' Drawn by: BA
SHEET NUMBER: C-1
JOB NUMBER: 1518

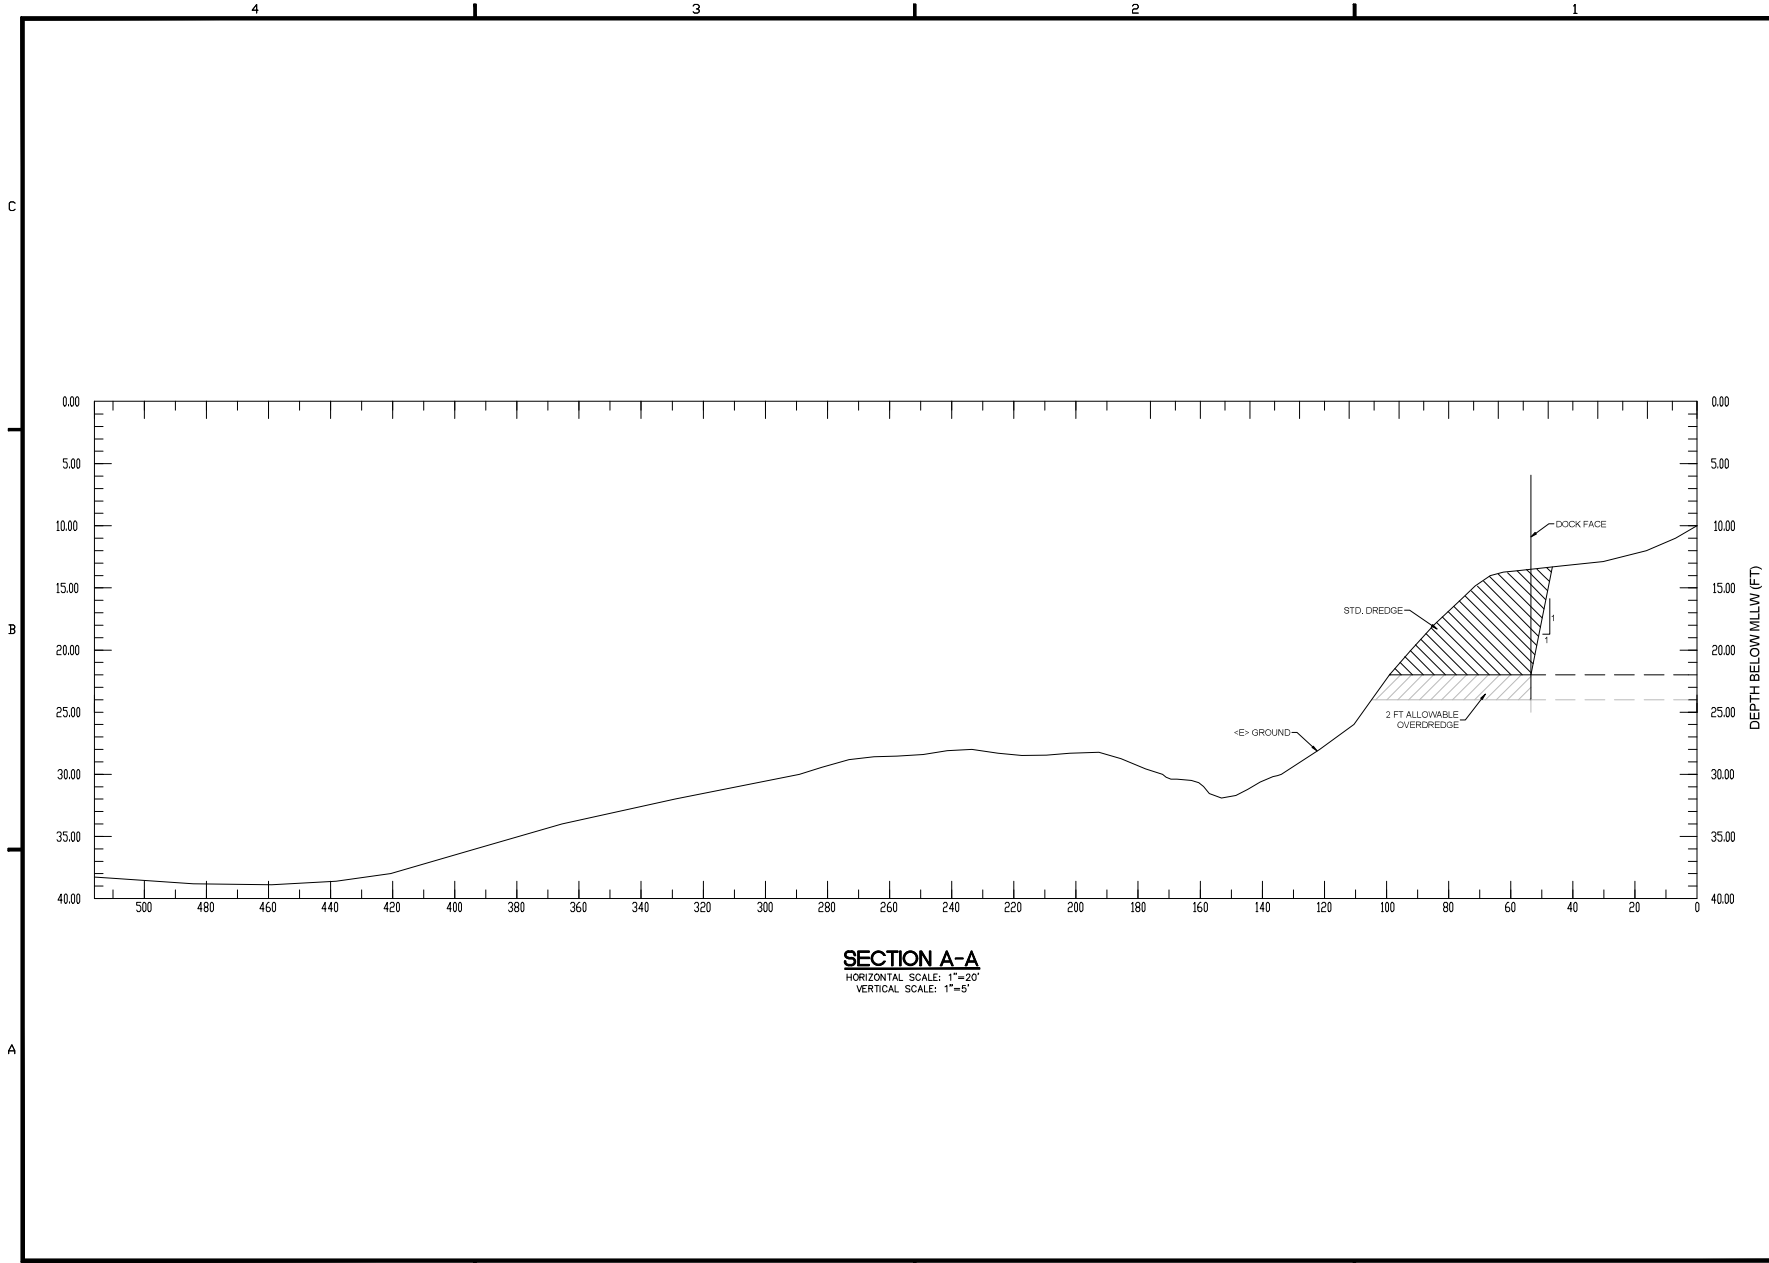

FOR PLAN REVIEW ONLY - NOT FOR CONSTRUCTION

REVISIONS	BY

PACIFIC AFFILIATES
 ENGINEERS
 990 W. WATERGATE DRIVE, SUITE 200
 TEL (707) 445-3001 FAX (707) 445-3003

CHEVRON MARINE TERMINAL
 EUREKA, CA 95501
 APN 007-071-013

Dredge Cross-Section
 THIS DRAWING IS A DREDGE CROSS-SECTION. IT IS NOT A PLAN VIEW. IT IS NOT TO BE USED FOR ANY OTHER PURPOSE. IT IS NOT TO BE USED FOR ANY OTHER PURPOSE. IT IS NOT TO BE USED FOR ANY OTHER PURPOSE.

Date: 3-14-2019
 Scales: AS NOTED Drawn by: AZ

SHEET NUMBER
C-3

JOB NUMBER
 1518


Region 9 Ocean Dumping Sites

-  HOODS Dump Site
-  3-mile Maritime Limit (Nautical Miles)
-  10-meter Bathymetric Contour Lines

Data Sources:

Bathymetric Contours: California Department of Fish and Game, 10 meter bathymetric contour lines to 600 meters depth on the California coast, July 2000
 3-mile Maritime Limit: NOAA's Office of Coast Survey (OCS), September 2005
 Shaded Relief: USGS National Elevation Data (100K)

WTR0601347.1 May 2006

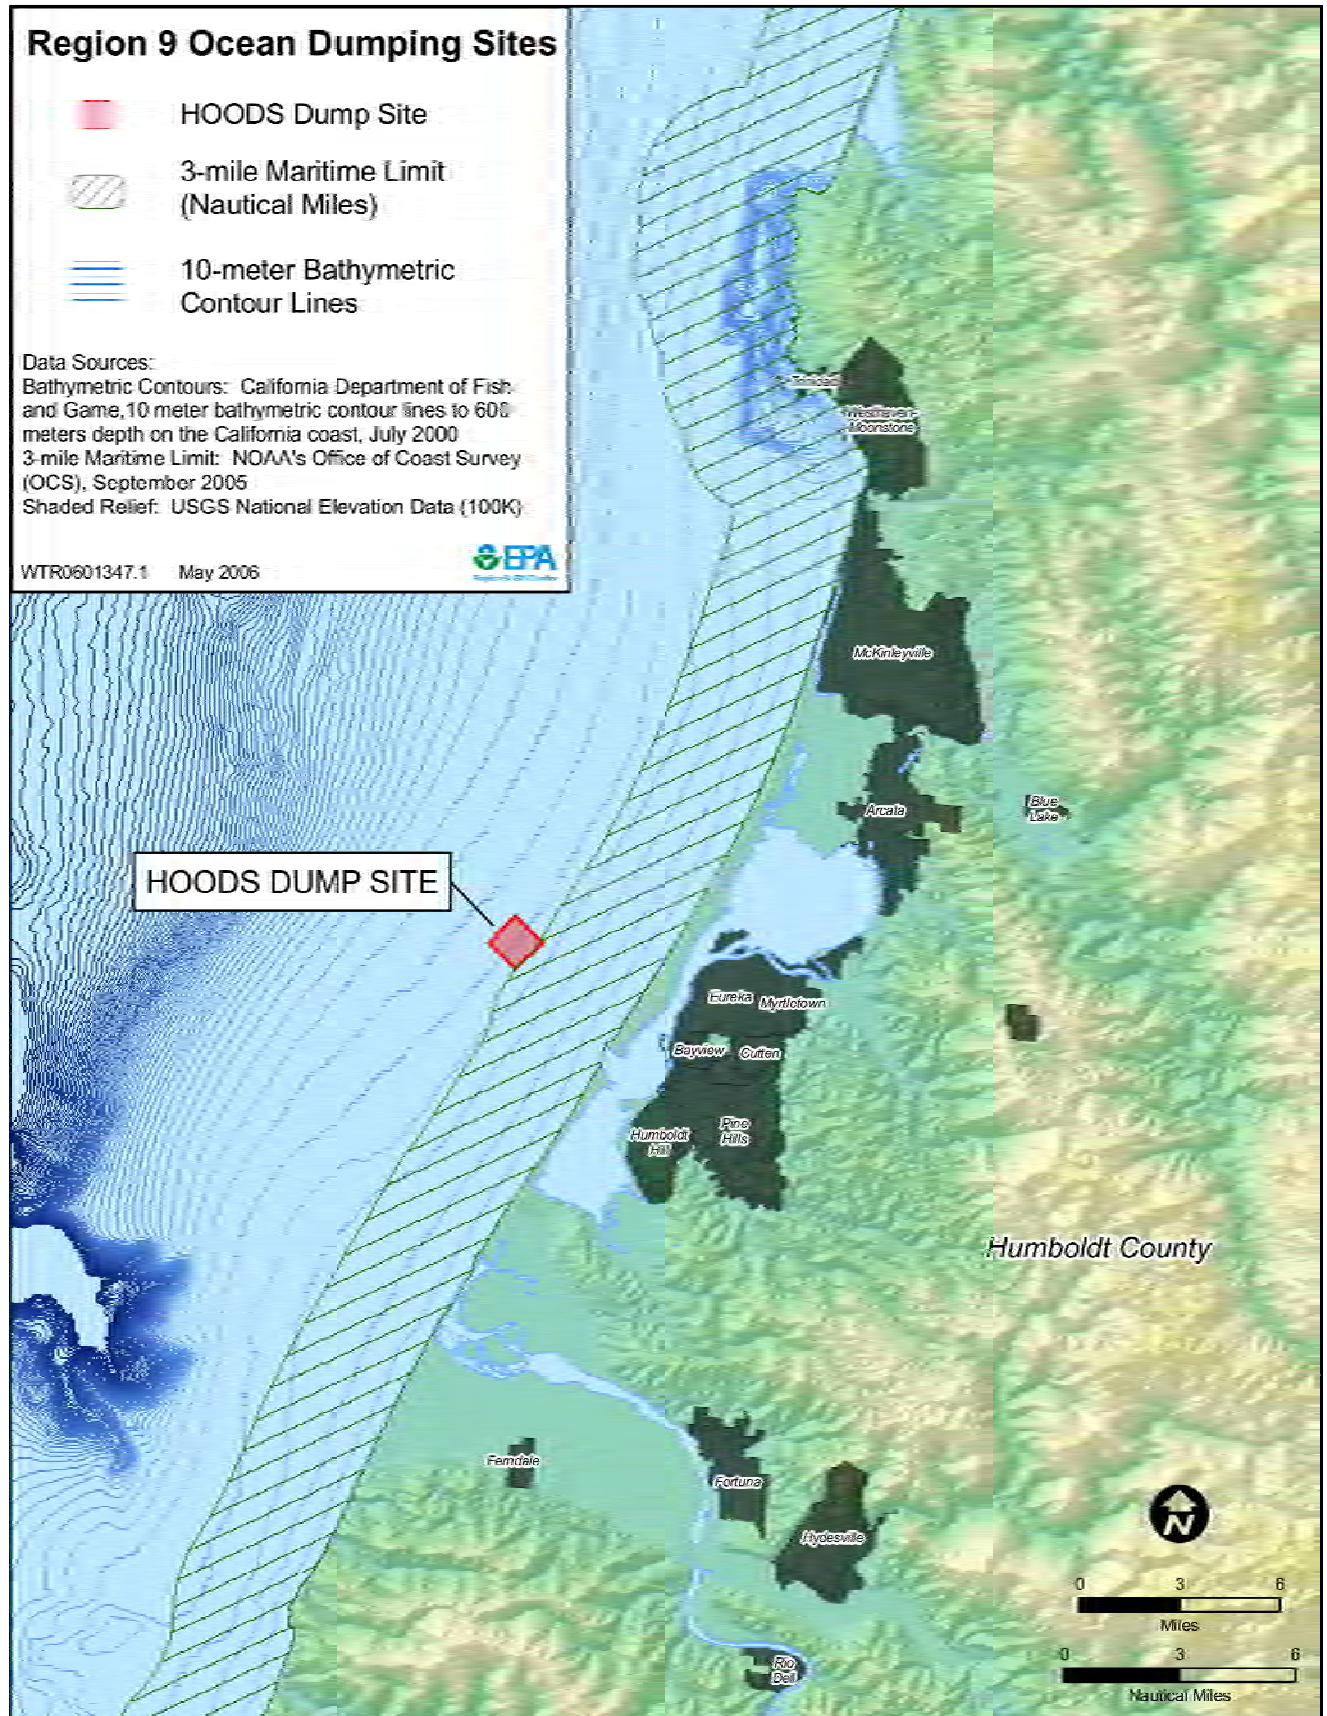

CEMT
 3400 CHRISTIE STREET
 Eureka, California

HOODS –Area Map
 Figure C-4




PACIFIC AFFILIATES
 CONSULTING ENGINEERS
 990 W. WATERFRONT DRIVE, EUREKA, CA 95501
 TEL (707) 445-3001 FAX (707) 445-3003

Region 9 Ocean Dumping Sites

-  CDDG Dump Site
-  3-mile Maritime Limit (Nautical Mile)
-  10 meter Bathymetric Contour Lines

DATA SOURCES:
Bathymetric Contours: California Department of Fish and Game, 10 meter bathymetric contour lines to 300 meters depth on the California coast, July 2000
3-mile Maritime Limit: NOAA's Office of Coast Survey, OCS, September 2005

WTR00C1047.2 May 2006

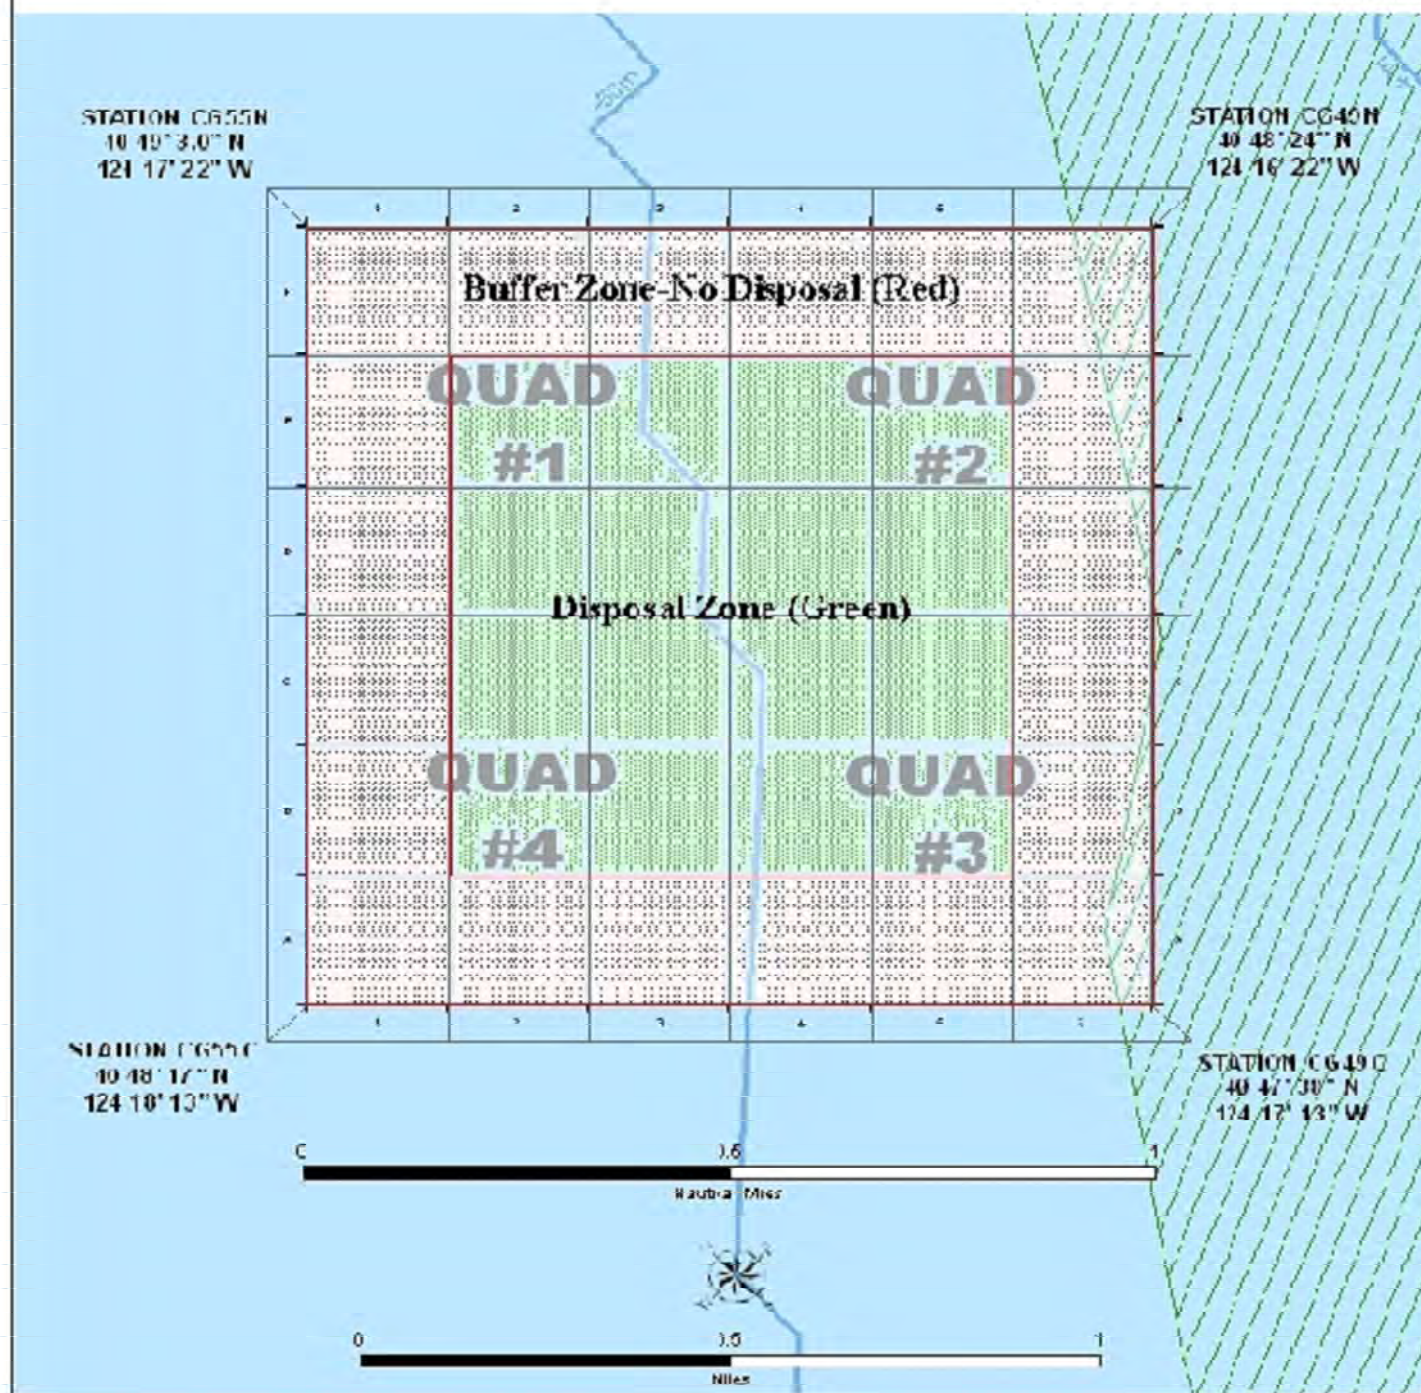

CEMT
3400 CHRISTIE STREET
EUREKA, CA

Humboldt Open Ocean
Disposal Site
Quadrants
Figure C-5



PACIFIC AFFILIATES
CONSULTING ENGINEERS
990 W. WATERFRONT DRIVE, EUREKA, CA 95501
TEL (707) 445-3001 FAX (707) 445-3003