




LSA

LEGEND

Project Site

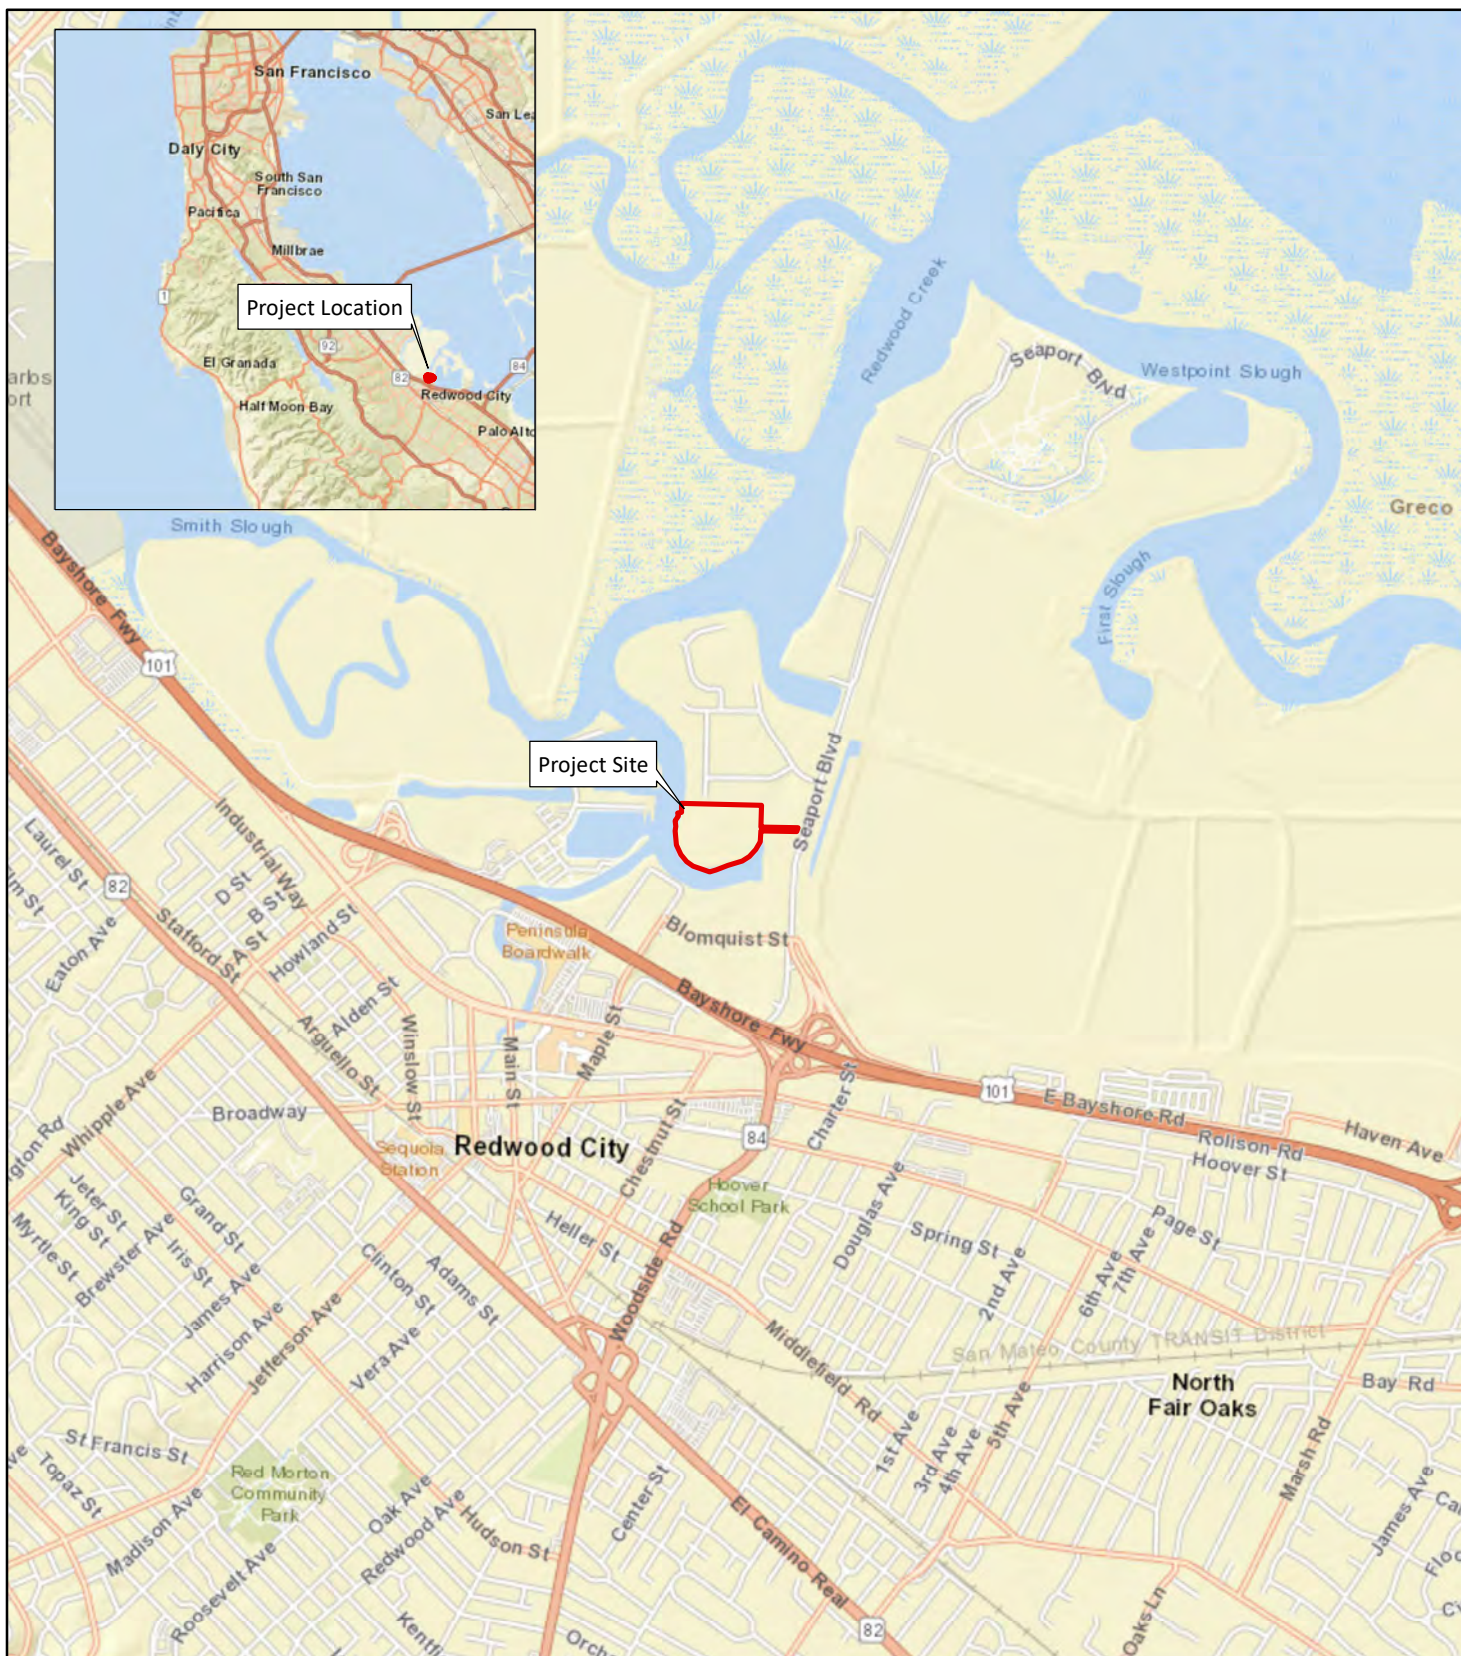

0 0.25 0.5
MILES

SOURCE: ESRI World Street Map (2020).

I:\WGM2001\GIS\Maps\Bio Report\Figure 1_Regional Location and Vicinity.mxd (11/24/2020)

FIGURE 1

Laguna Sequoia Apartments
Redwood City, San Mateo, California
Regional Location and Vicinity



LSA



0 100 200
FEET

LEGEND

- Project Site
- Ruderal/ Non-vegetated uplands
- Salt Marsh
- Tidal Lagoon

FIGURE 4

Laguna Sequoia Apartments
Redwood City, San Mateo, California
 Habitat Types

SOURCE: USGS (2010); Nearmap (09/2018).

I:\WGM2001\GIS\Maps\Bio Report\Figure 4_Habitat Types.mxd (1/29/2021)



FIGURE 5

LSA



1 in = 200 ft

0 100 200
FEET

LEGEND

Project Site

DevType

6-acre Lagoon

Development Area

Dike Removal

Enhanced Wetlands

Re-established Wetlands

Impact

Permanent

Temporary

Enhanced

WaterType

Other Waters

Wetland

Laguna Sequoia Apartments
Redwood City, San Mateo, California
Project Impacts


SOURCE: USGS (2010); Nearmap (09/2018).

I:\WGM2001\GIS\Maps\Bio Report\Figure 5_Project Impacts.mxd (1/28/2021)



FIGURE 3

LSA

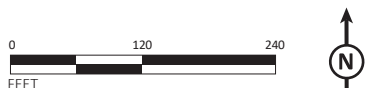

SOURCE: Lowney Arch, 1/13/2020

P:\WGM2001 - Inner Harbor\g\Figure 3_Project Plan.ai (2/1/2021)

Laguna Sequoia Apartments
Redwood City, San Mateo, California
Project Plan




26

lowney
arch

SECTIONS
Redwood Creek Housing - 10/12/2020

A35

27

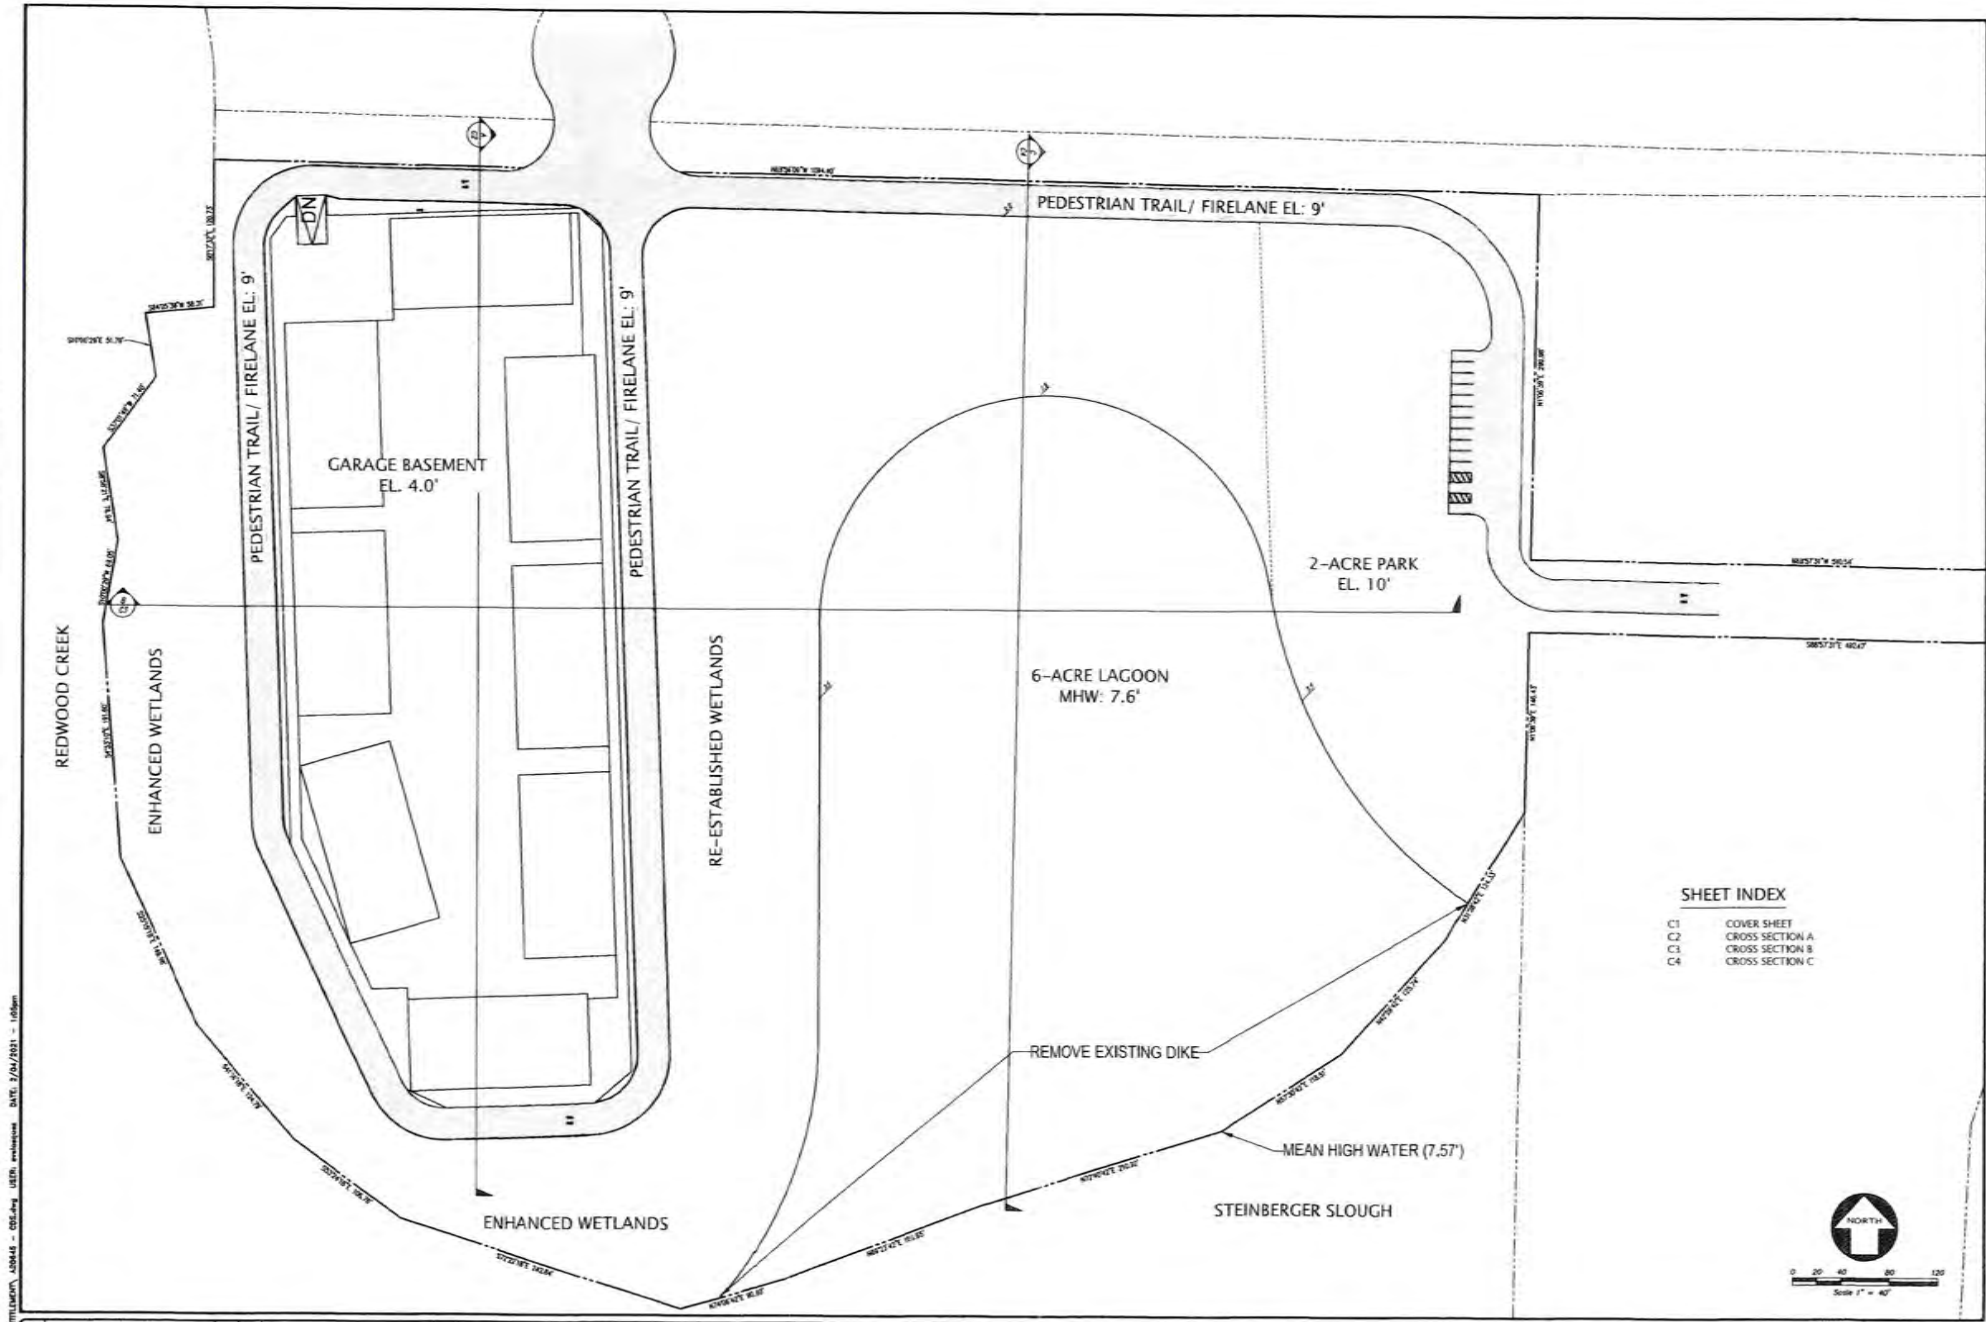

SHEET INDEX

C1	COVER SHEET
C2	CROSS SECTION A
C3	CROSS SECTION B
C4	CROSS SECTION C



NO.	REVISION	BY	NO.	REVISION	BY
1					
2					
3					
4					
5					
6					
7					
8					
9					
10					

KIER+WRIGHT

2175 San Bruno Rd. Suite 100
San Bruno, CA 94066
Phone: (650) 339-4800
www.kierwright.com

COVER SHEET
OF
REDWOOD CREEK HOUSING
FOR
LOWNEY ARCHITECT

REDWOOD CITY, CA

DATE	2-15-2021
SCALE	AS SHOWN
DESIGNED BY	DMR
DRAWN BY	ML
CHECKED BY	ADW
SHEET	C1
OF	1

CALIFORNIA

2175 SAN BRUNO RD. SUITE 100, SAN BRUNO, CA 94066 DATE: 2/15/2021 1:10pm

